



NOTES:

1. DO NOT SCALE. USE FIGURED DIMENSIONS ONLY.
2. THIS DRAWING IS TO BE READ IN CONJUNCTION WITH ALL OTHER RELEVANT ARCHITECTURAL AND ENGINEERING DRAWINGS.
3. ALL MATERIAL & WORKMANSHIP TO BE CARRIED OUT IN ACCORDANCE WITH CURRENT BUILDING REGULATIONS AND RELEVANT STANDARDS.
4. IT IS THE CONTRACTOR'S RESPONSIBILITY TO VERIFY OR DETERMINE ALL DIMENSIONS AND LEVELS REQUIRED PRIOR TO COMMENCEMENT OF CONSTRUCTION OR PRODUCTION OF FABRICATION DRAWINGS.
5. ALL PRECAST CONCRETE ELEMENTS, LINTELS & TIMBER ROOF TRUSSES TO BE CONSTRUCTED IN ACCORDANCE WITH SPECIALIST SUBCONTRACTOR'S DETAILS AND SPECIFICATIONS.

Rev	Ch	Change Name	Date
I	Ch-370	Client name amended	09/05/2024
H	Ch-358	Planning Amendment submission	02/05/2024
	Ch-258	Planning Amendment Application	
G	Ch-257	Plant Screen amended	02/01/2024
	Ch-256	Sections updated	
F	Ch-253	Draft Planning Drawings for Comment	18/12/2023

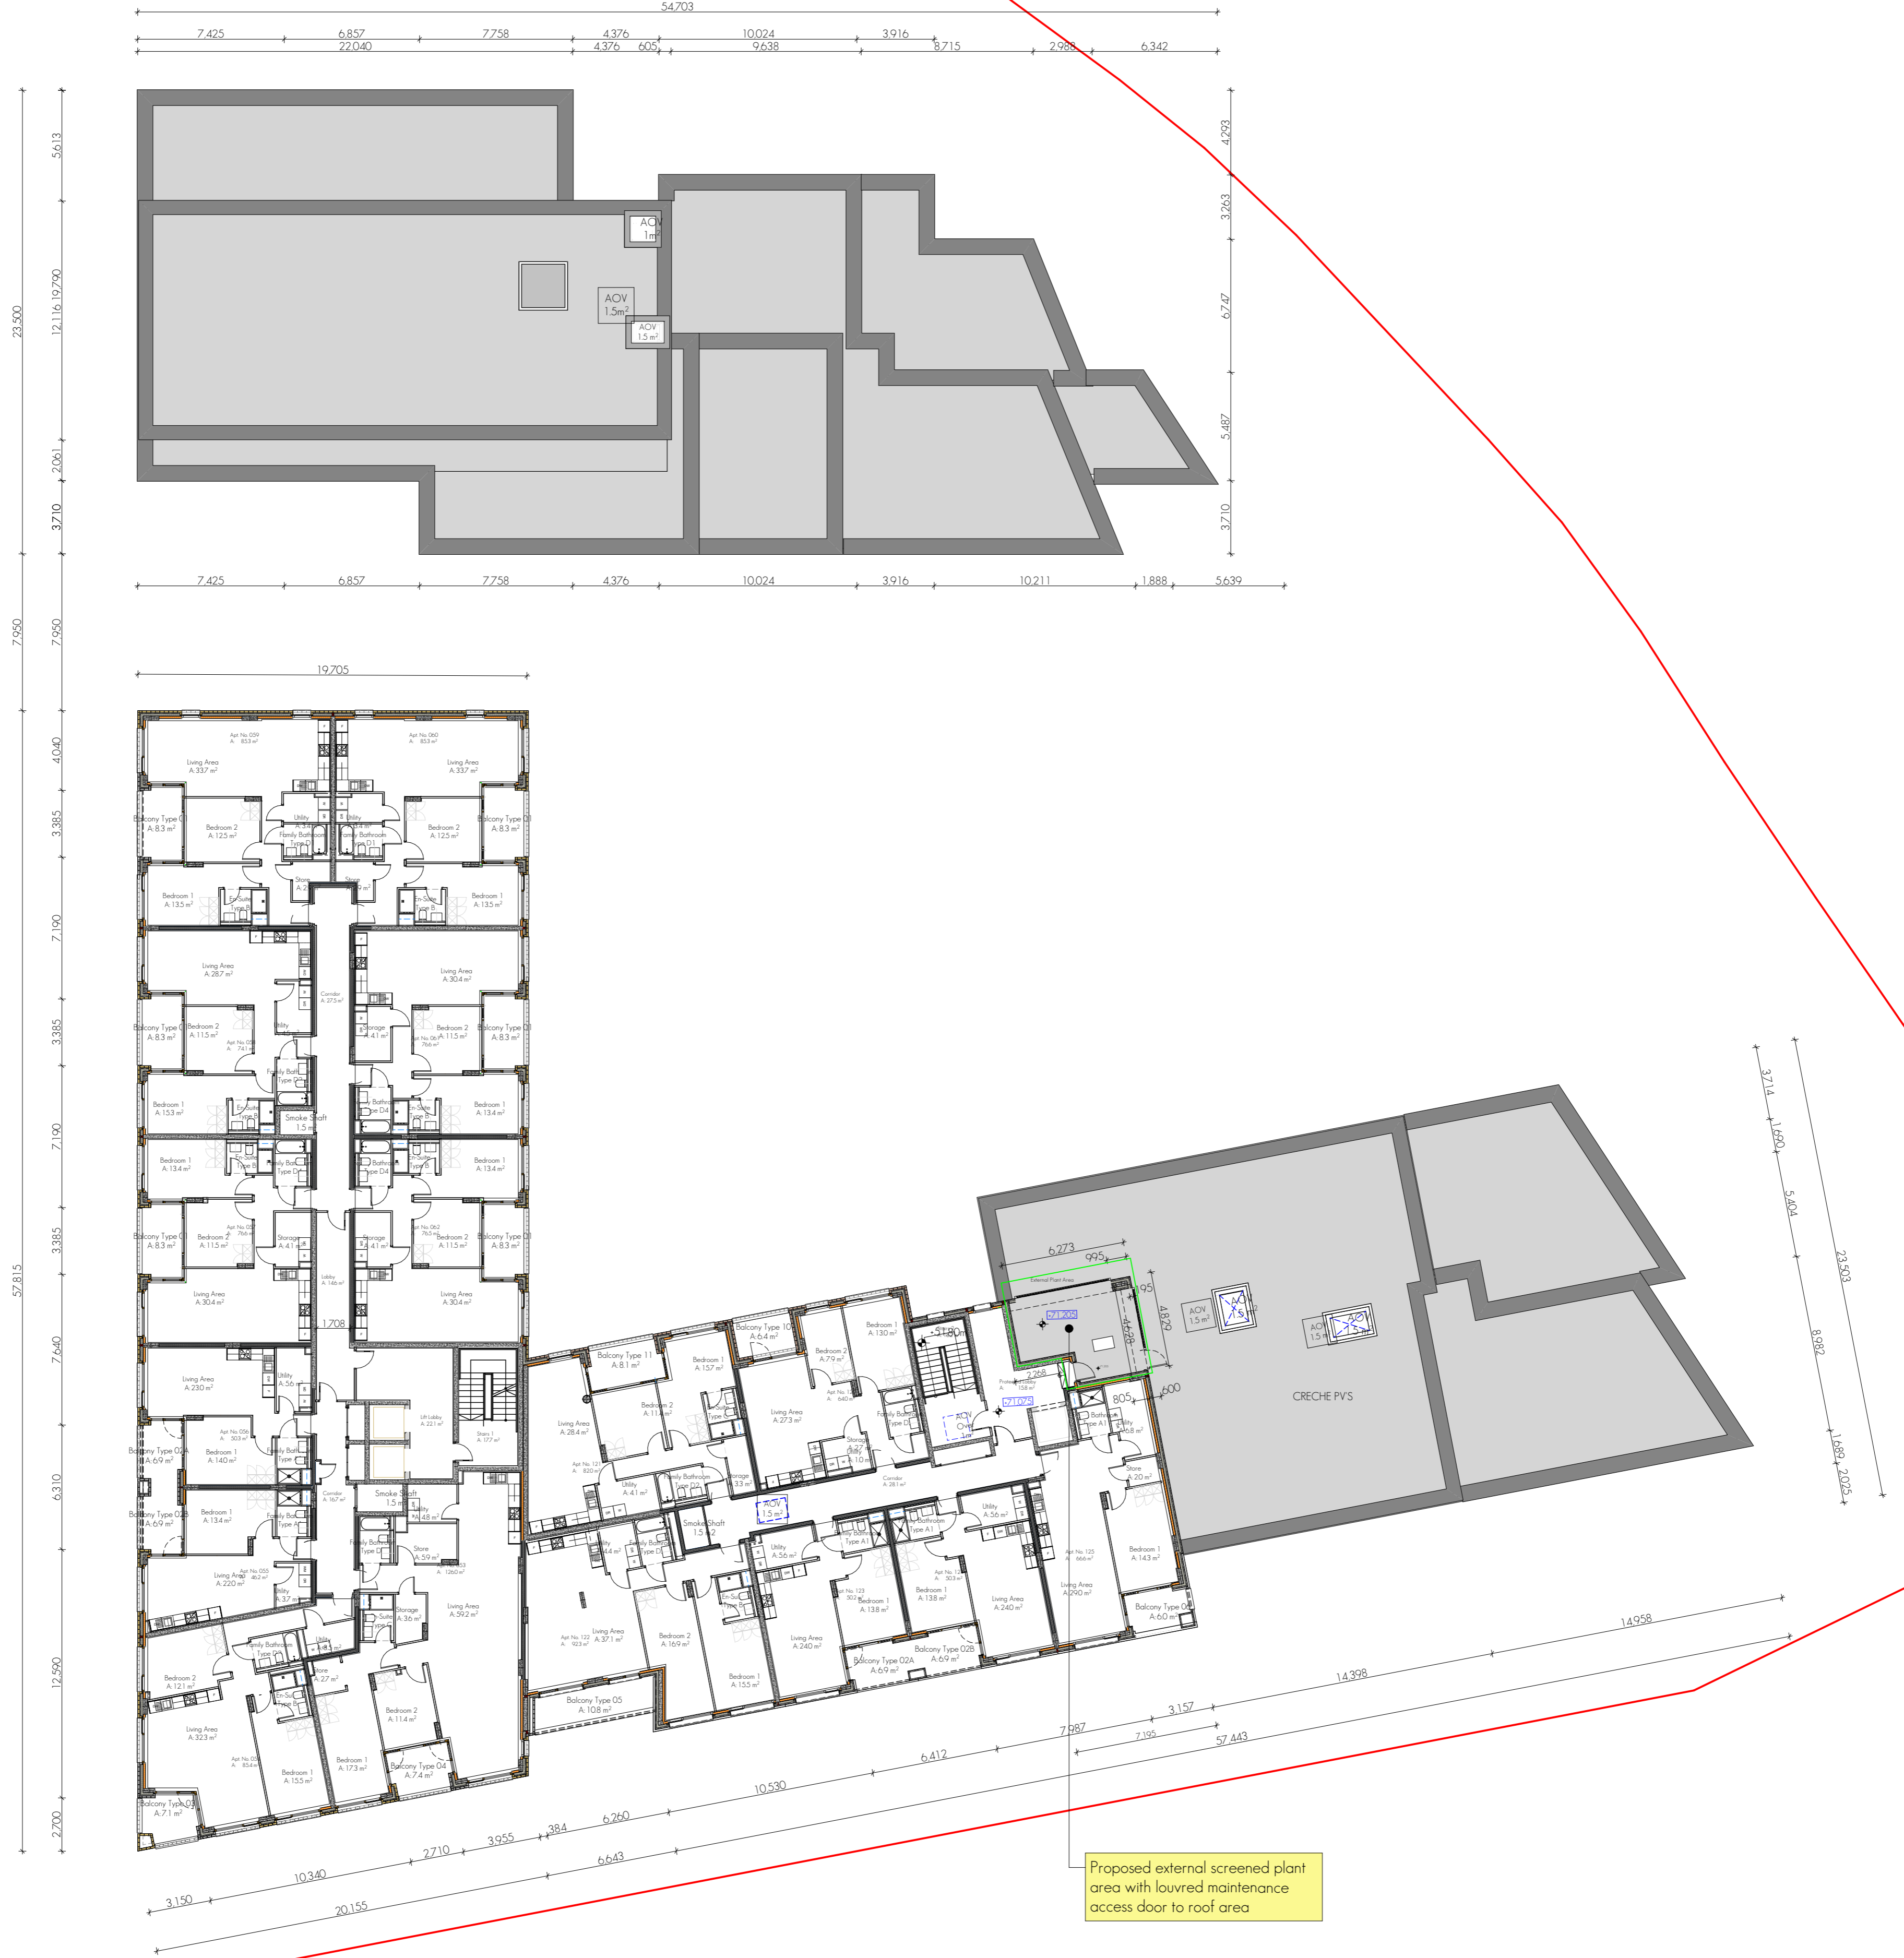

Level 6 S.S.L.
1:200

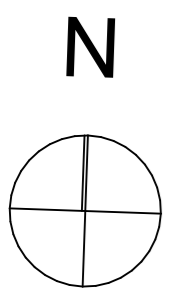

Revision Description		Rev	Ch	Date	Rev
Planning Amendment Part 1		01	00	09/05/2024	I
Planning Amendment Part 2		01	00	09/05/2024	H
Planning Amendment Application		01	00	02/05/2024	G
Draft Planning Drawings		01	00	18/12/2023	F
Revision Description		dm	ch&	date	rev

Client: Montane Developments (Ireland) Unlimited Company	meitheal architects	RIA	2021	G3	P
Project: Residential Development Site: Walskinton Title: Proposed Sixth Floor Plan					
Project Architect: Patrick O'Toole	<small>© This drawing is a work of the architect and its use is restricted to the project and site for which it was prepared. No part of this drawing may be reproduced, stored in a retrieval system, or transmitted, in any form or by any means, electronic, mechanical, photocopying, recording, or by any information storage and retrieval system, without the prior written permission of the architect.</small>		Project No: 22229-PLA-504	Rev: 1	
At Sheet Scale: 1:200	BLKcloud meitheal architects		BLKcloud Software as a Service / Walskinton 22229-DES-003 Thursday 9 May 2024		