


NOTES:

- DO NOT SCALE USE FIGURED DIMENSIONS ONLY.
- THIS DRAWING IS TO BE READ IN CONJUNCTION WITH ALL OTHER RELEVANT ARCHITECTURAL AND ENGINEERING DRAWINGS.
- ALL MATERIAL & WORKMANSHIP TO BE CARRIED OUT IN ACCORDANCE WITH CURRENT BUILDING REGULATIONS AND RELEVANT STANDARDS.
- IT IS THE CONTRACTOR'S RESPONSIBILITY TO VERIFY OR DETERMINE ALL DIMENSIONS AND LEVELS REQUIRED PRIOR TO COMMENCEMENT OF CONSTRUCTION OR PRODUCTION OF FABRICATION DRAWINGS.
- ALL PRECAST CONCRETE ELEMENTS, LINTELS & TIMBER ROOF TRUSSES TO BE CONSTRUCTED IN ACCORDANCE WITH SPECIALIST SUBCONTRACTOR'S DETAILS AND SPECIFICATIONS.

Rev	Ch	Change Name	Date
F	Ch-370	Client name amended	09/05/2024
E	Ch-358	Planning Amendment submission	02/05/2024
D	Ch-258	Planning Amendment Application	02/01/2024
	Ch-256	Sections updated	
C	Ch-253	Draft Planning Drawings for Comment	18/12/2023
B			14/12/2023

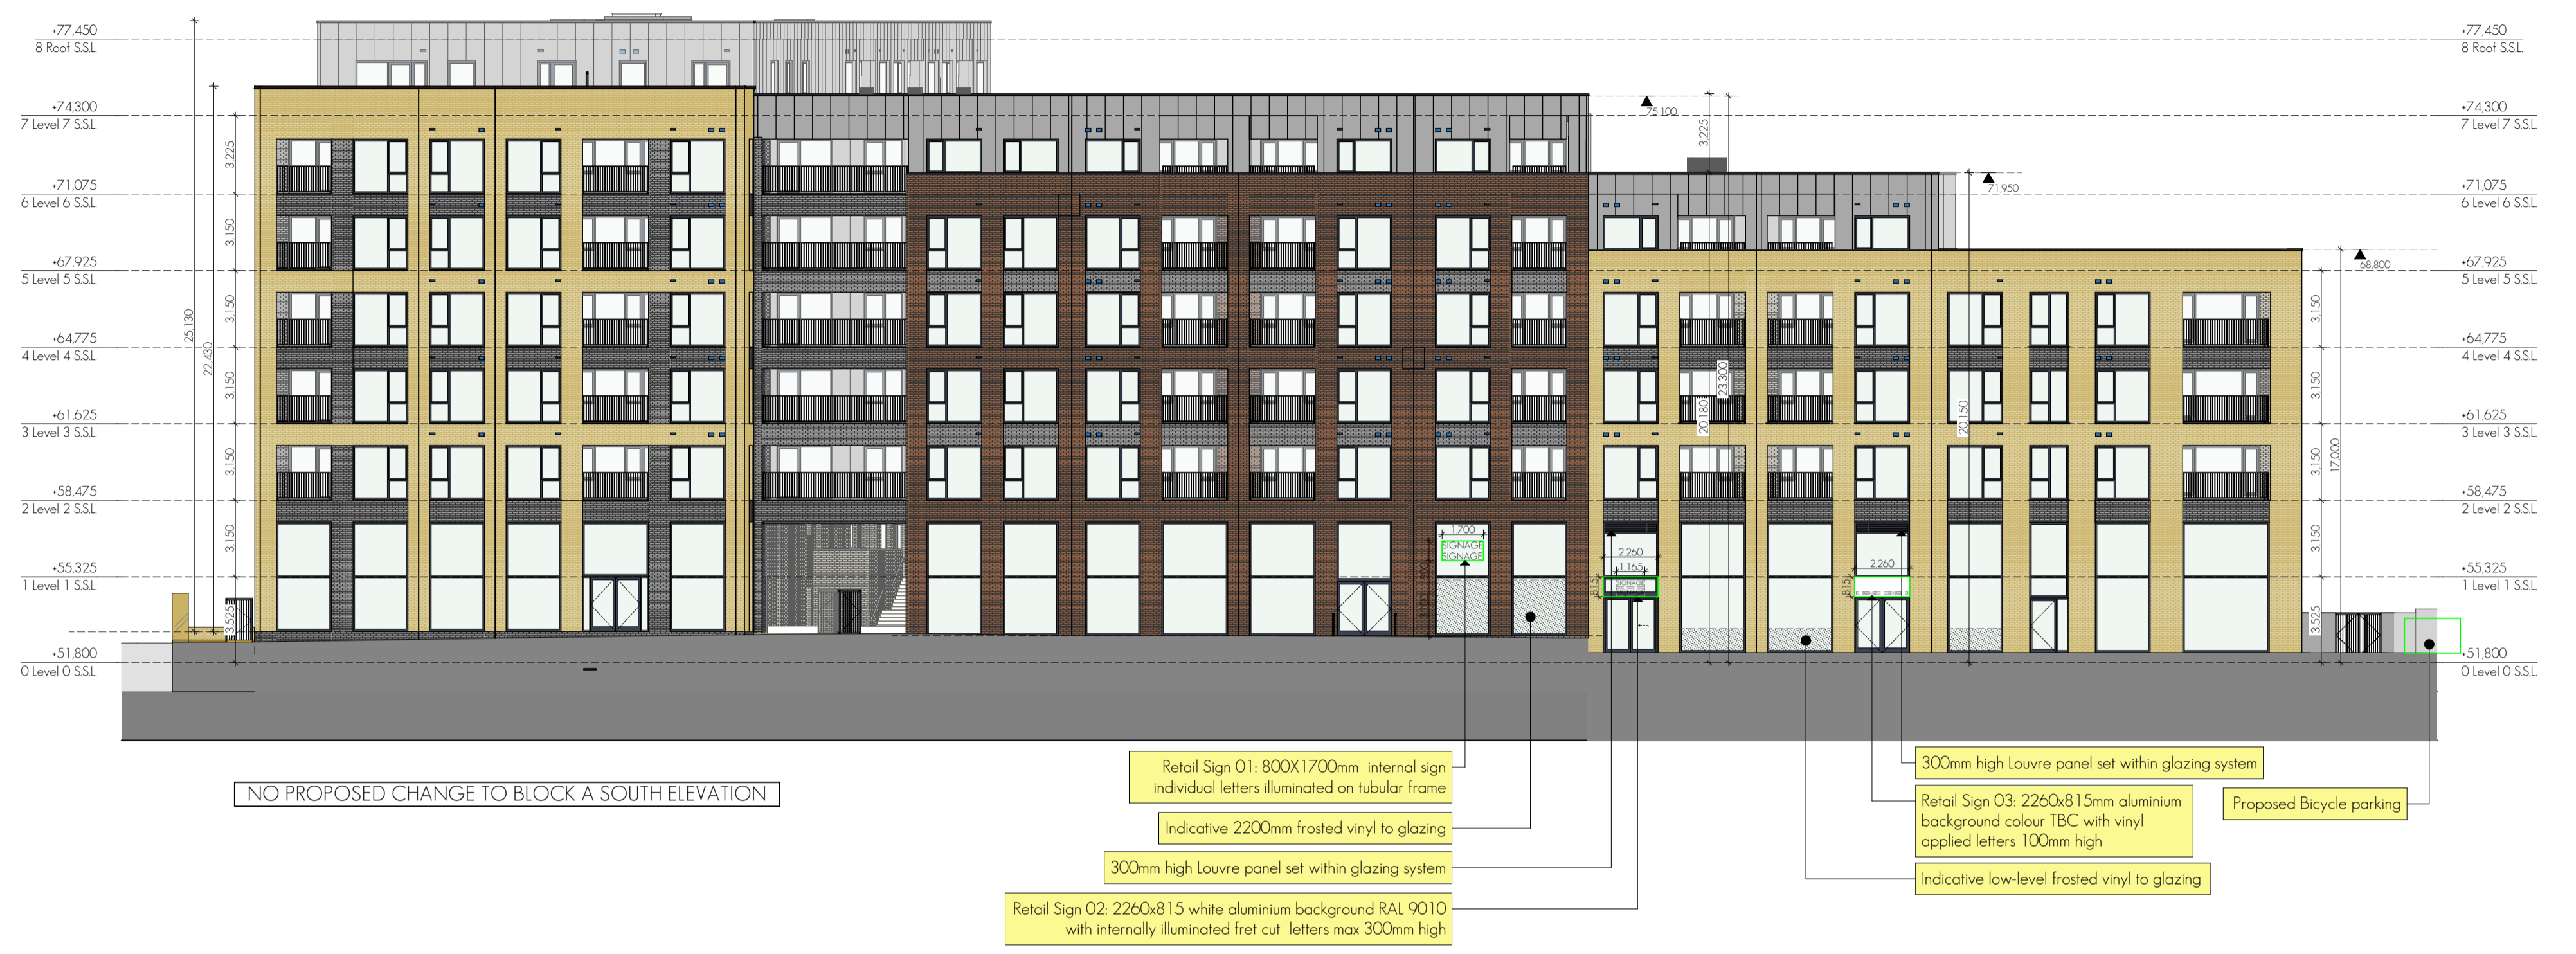

South Elevation
1:200



West Elevation
1:200

Planning Amendment Pack	SL	BD	09/05/2024	F
Planning Amendment Pack	SL	BD	02/05/2024	E
Planning Amendment Application	SL	BD	02/01/2024	D
Draft Planning Drawings	SL	BD	18/12/2023	C
Revision Description	dim	used	date	rev

Client: Montane Developments (Ireland) Limited Company
 Project: Residential Development
 Site: Walkinstown
 Title: Proposed South and West Elevations

meitheal architects

Project Architect: Patrick O'Toole
 All Sheet Scale: 1:200

Project No: 22229-PLA-505
 Rev: F
 Date: Thursday 9 May 2024