


NOTES:

- DO NOT SCALE USE FIGURED DIMENSIONS ONLY.
- THIS DRAWING IS TO BE READ IN CONJUNCTION WITH ALL OTHER RELEVANT ARCHITECTURAL AND ENGINEERING DRAWINGS.
- ALL MATERIAL & WORKMANSHIP TO BE CARRIED OUT IN ACCORDANCE WITH CURRENT BUILDING REGULATIONS AND RELEVANT STANDARDS.
- IT IS THE CONTRACTOR'S RESPONSIBILITY TO VERIFY OR DETERMINE ALL DIMENSIONS AND LEVELS REQUIRED PRIOR TO COMMENCEMENT OF CONSTRUCTION OR PRODUCTION OF FABRICATION DRAWINGS.
- ALL PRECAST CONCRETE ELEMENTS, LINTELS & TIMBER ROOF TRUSSES TO BE CONSTRUCTED IN ACCORDANCE WITH SPECIALIST SUBCONTRACTOR'S DETAILS AND SPECIFICATIONS.

Rev	Ch	Change Name	Date
F	Ch-370	Client name amended	09/05/2024
E	Ch-358	Planning Amendment submission	02/05/2024
		Ch-258 Planning Amendment Application	
D	Ch-257	Plant Screen amended	02/01/2024
		Ch-256 Sections updated	
C	Ch-255	Draft Printing Drawings for Comment	18/12/2023



North Elevation  
1:200

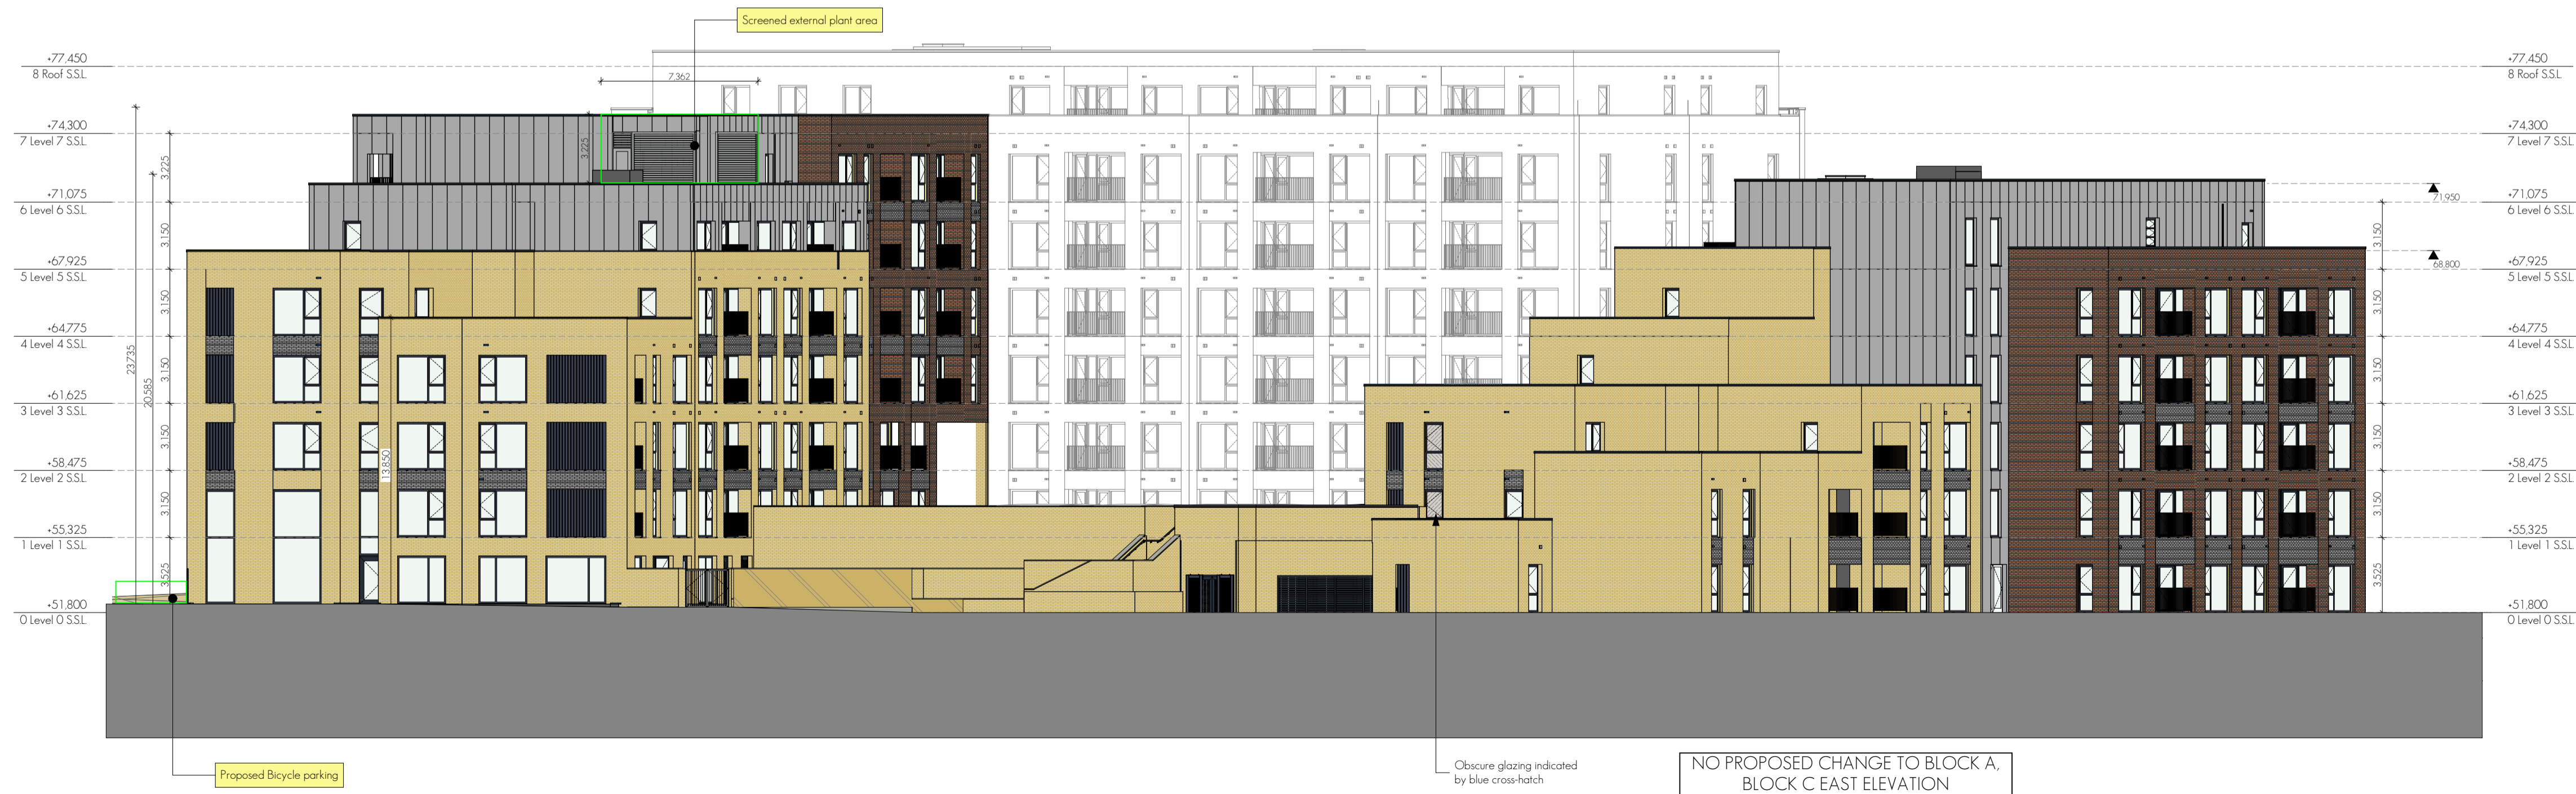

East Elevation  
1:200

Revision Description	Rev	Date	By	Check
Planning Amendment Pack	SL	09/05/2024	F	
Planning Amendment Pack	SL	09/05/2024	E	
Planning Amendment Application	SL	02/05/2024	D	
Draft Printing Drawings	SL	18/12/2023	C	

Client:	Montane Developments (Ireland) Limited Company		
Project:	Residential Development		
Site:	Walkinstown	Project No:	22229-PLA-506
Title:	Proposed East and North Elevations	Rev:	F

Project Architect: Patrick O'Toole  
 All Sheet Scale: 1:200  
 BIMcloud: meithealarchitects - BIMcloud Software as a Service/Walkinstown/22229-PLA-506/Thursday 9 May 2024