


NOTES:


- DO NOT SCALE USE FIGURED DIMENSIONS ONLY.
- THIS DRAWING IS TO BE READ IN CONJUNCTION WITH ALL OTHER RELEVANT ARCHITECTURAL AND ENGINEERING DRAWINGS.
- ALL MATERIAL & WORKMANSHIP TO BE CARRIED OUT IN ACCORDANCE WITH CURRENT BUILDING REGULATIONS AND RELEVANT STANDARDS.
- IT IS THE CONTRACTOR'S RESPONSIBILITY TO VERIFY OR DETERMINE ALL DIMENSIONS AND LEVELS REQUIRED PRIOR TO COMMENCEMENT OF CONSTRUCTION OR PRODUCTION OF FABRICATION DRAWINGS.
- ALL PRECAST CONCRETE ELEMENTS, LINTELS & TIMBER ROOF TRUSSES TO BE CONSTRUCTED IN ACCORDANCE WITH SPECIALIST SUBCONTRACTOR'S DETAILS AND SPECIFICATIONS.

KEY			
ASPECT	TOTAL NO.	%	
<span style="display:inline-block; width:15px; height:10px; background-color:yellow; border:1px solid black;"></span> DUAL ASPECT	71	43%	
<span style="display:inline-block; width:15px; height:10px; background-color:purple; border:1px solid black;"></span> NORTH SINGLE ASPECT	14	9%	
<span style="display:inline-block; width:15px; height:10px; background-color:white; border:1px solid black;"></span> SOUTH / EAST / WEST	79	48%	

Rev	Ch	Change Name	Date
B	Ch-370	Client name amended	09/05/2024
A	Ch-261	Balcony 15 setback amended	10/01/2024
A	Ch-184	Balcony rising walls amended	

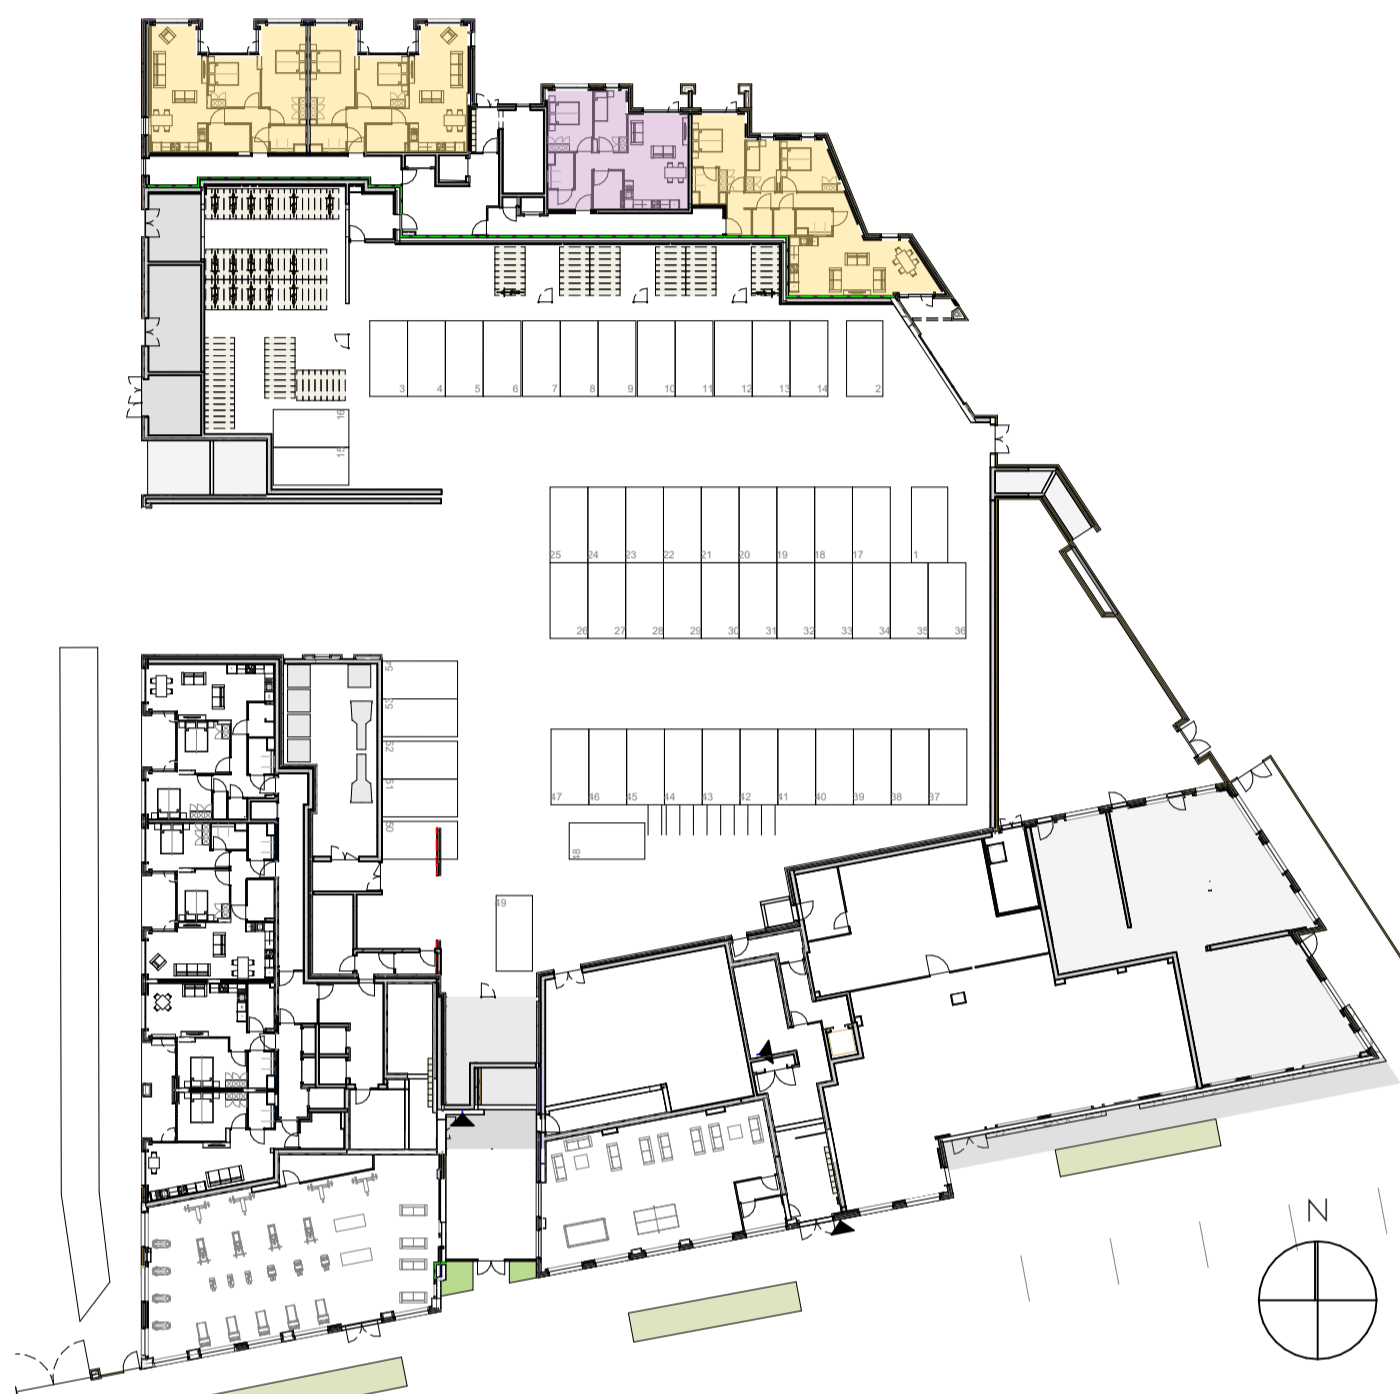

Ground Floor Plan  
1:500

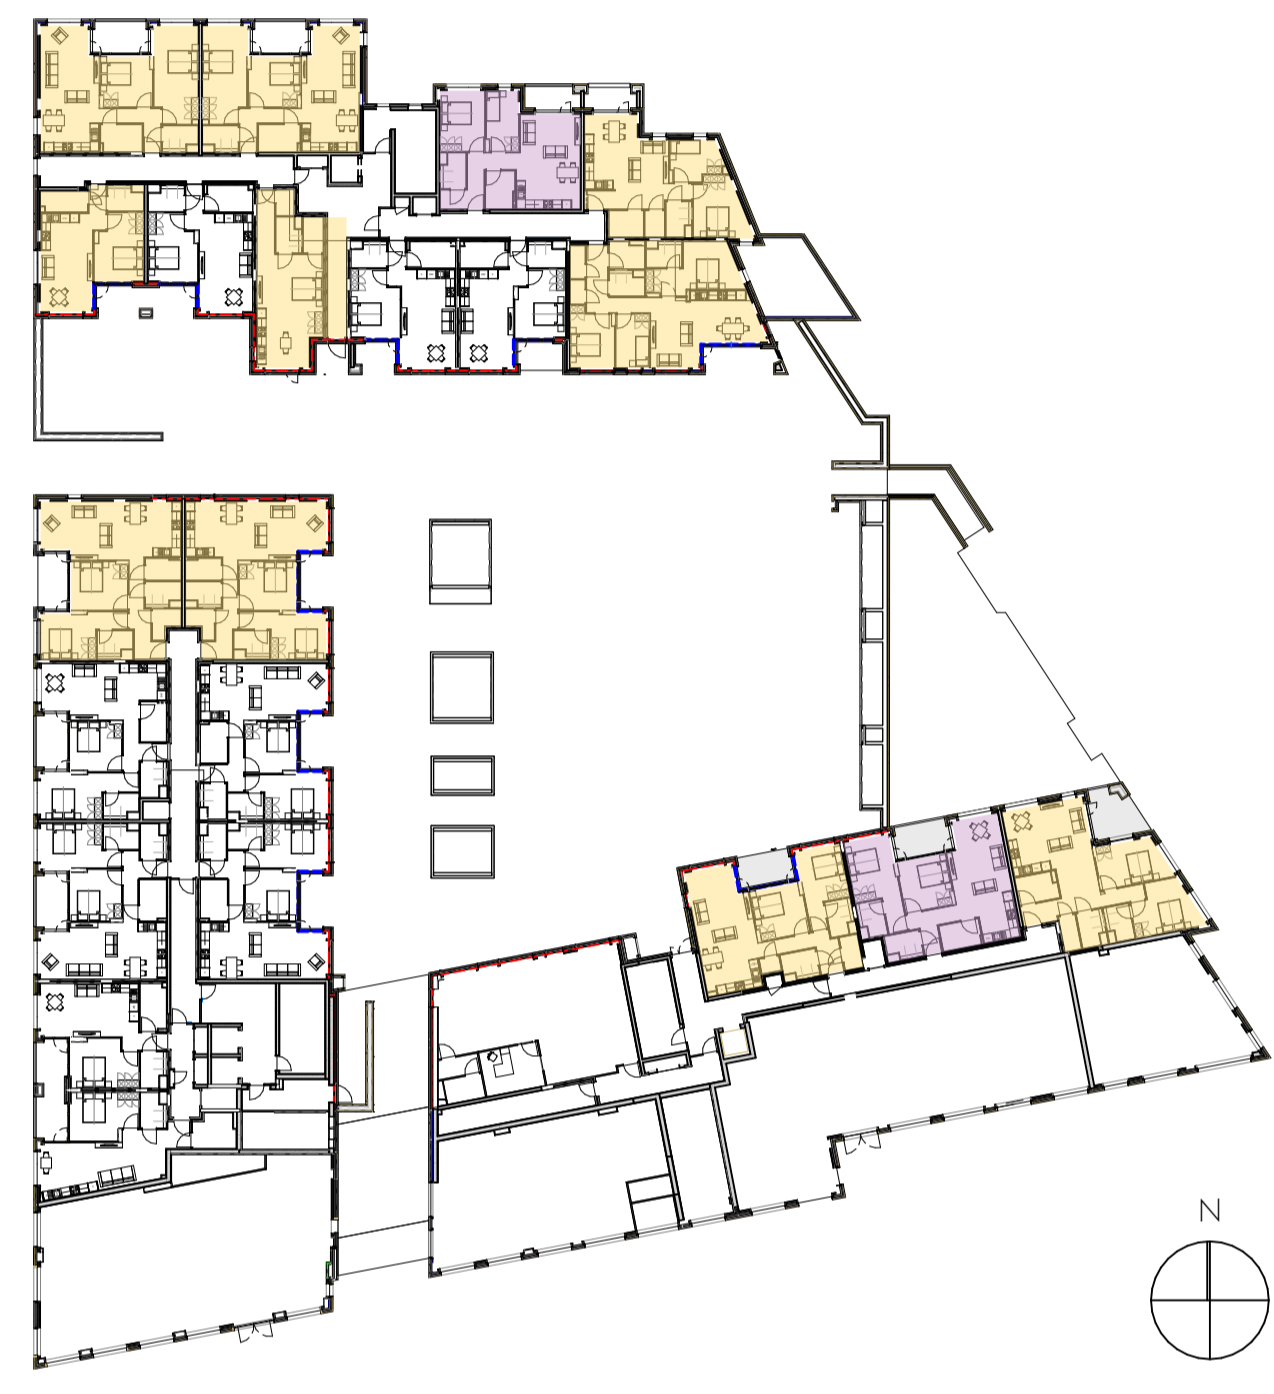



First Floor Plan  
1:500



Second Floor Plan  
1:500



Third Floor Plan  
1:500

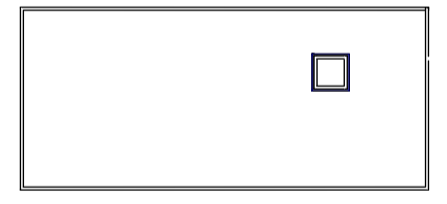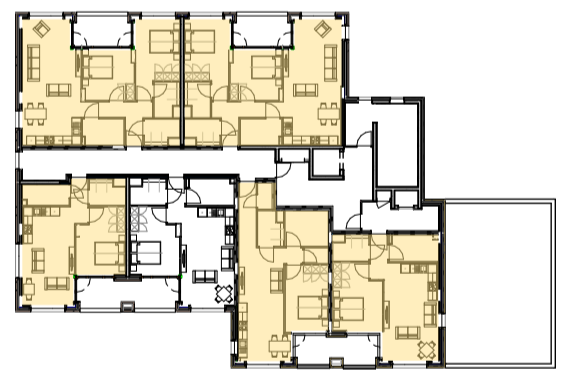

Fourth Floor Plan  
1:500



Fifth Floor Plan  
1:500



Sixth Floor Plan  
1:500



Seventh Floor Plan  
1:500

Planning Amendment Book	ISS	LM	09/05/2024	B
Department Aspect Diagram	ISS	LM	10/01/2024	A
Revision Description	Rev	ChG	Date	Rev

Client: Montane Developments (Ireland) Limited Company  
 Project: Residential Development  
 Site: Walkinstown  
 Title: Aspect Diagram

**meitheal architects**

Project No: 22229-PLA-016  
 Rev: B  
 Date: 09 May 2024