


- NOTES:
- DO NOT SCALE USE FIGURED DIMENSIONS ONLY.
 - THIS DRAWING IS TO BE READ IN CONJUNCTION WITH ALL OTHER RELEVANT ARCHITECTURAL AND ENGINEERING DRAWINGS.
 - ALL MATERIAL & WORKMANSHIP TO BE CARRIED OUT IN ACCORDANCE WITH CURRENT BUILDING REGULATIONS AND RELEVANT STANDARDS.
 - IT IS THE CONTRACTOR'S RESPONSIBILITY TO VERIFY OR DETERMINE ALL DIMENSIONS AND LEVELS REQUIRED PRIOR TO COMMENCEMENT OF CONSTRUCTION OR PRODUCTION OF FABRICATION DRAWINGS.
 - ALL PRECAST CONCRETE ELEMENTS, LINTELS & TIMBER ROOF TRUSSES TO BE CONSTRUCTED IN ACCORDANCE WITH SPECIALIST SUBCONTRACTOR'S DETAILS AND SPECIFICATIONS.

Planning Pack Map

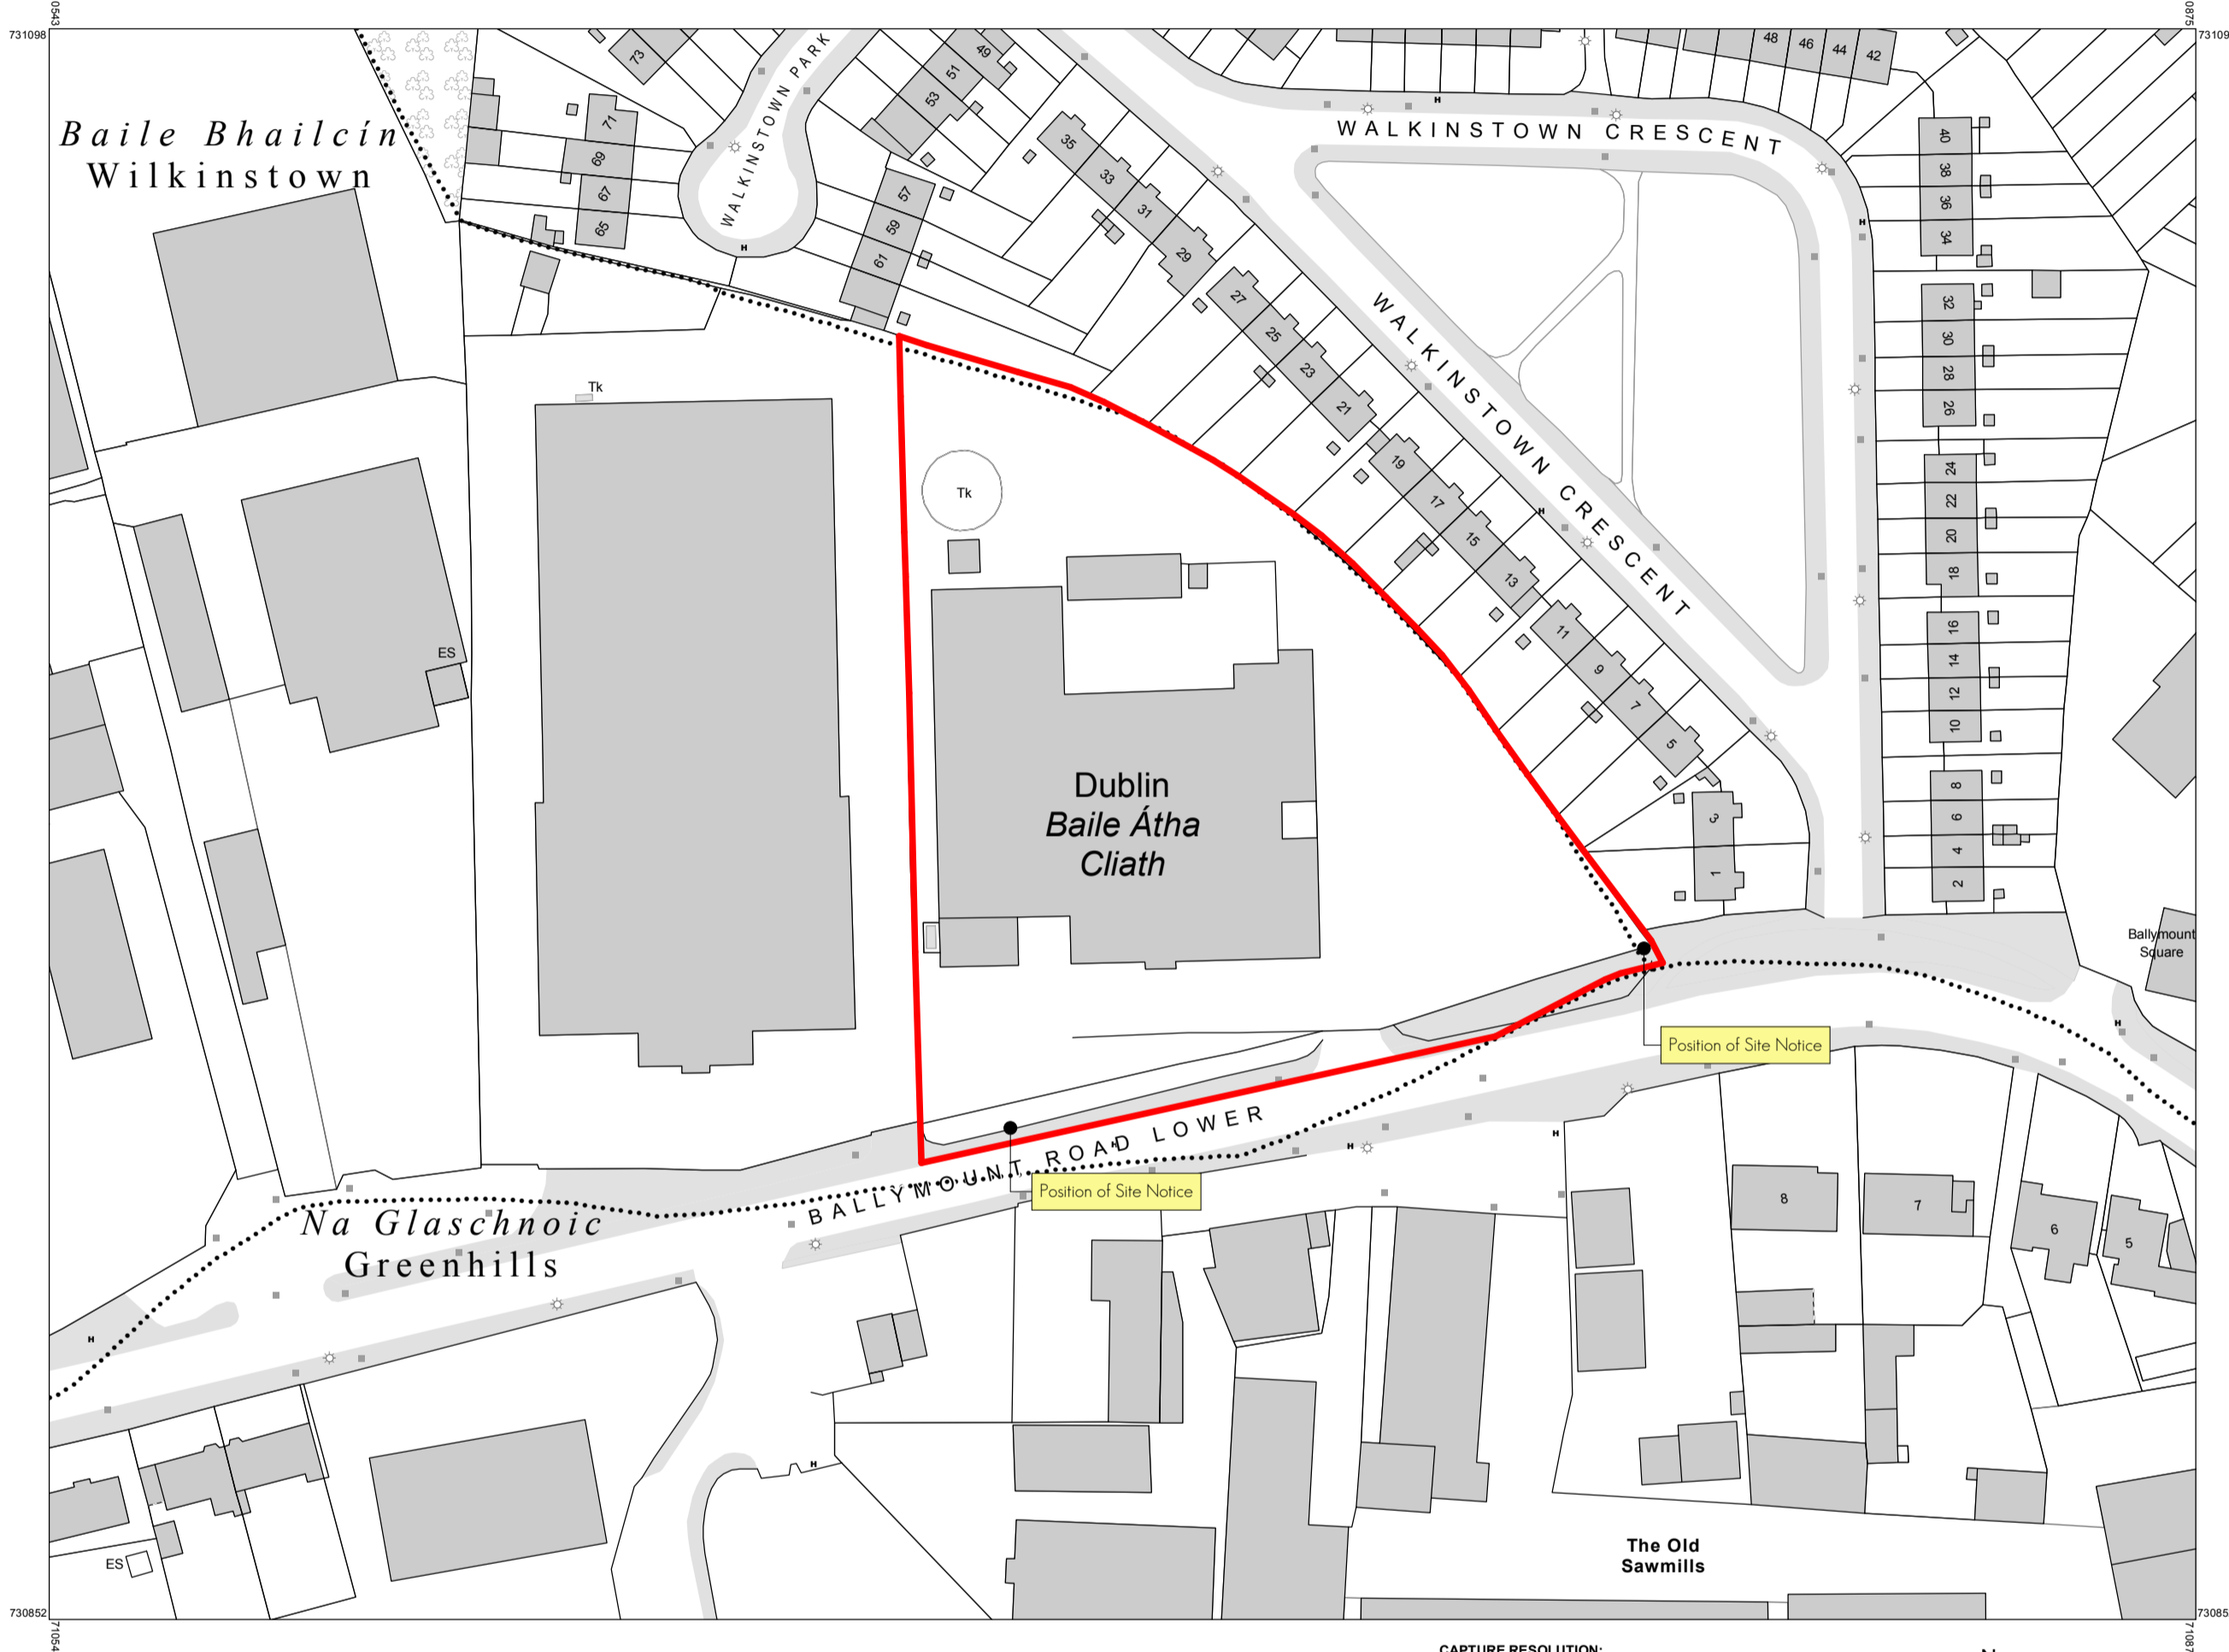

CENTRE COORDINATES:
ITM 710709,730975

PUBLISHED: 20/12/2022
ORDER NO.: 50309022_1
MAP SERIES: 1:1,000
MAP SHEETS: 3327-09

22229-PLA-400_H
Site Location Map

COMPILED AND PUBLISHED BY:
Ordnance Survey Ireland,
Phoenix Park,
Dublin 8,
Ireland.


Unauthorised reproduction
infringes Ordnance Survey Ireland
and Government of Ireland
copyright.

All rights reserved.
No part of this publication may
be copied, reproduced
or transmitted in any form
or by any means without the prior
written permission of
the copyright owners.

The representation on this map
of a road, track or footpath
is not evidence of the existence
of a right of way.

Ordnance Survey maps
never show legal property
boundaries, nor do they
show ownership of
physical features.

©Suirbhéireacht Ordánáis Éireann, 2022
©Ordnance Survey Ireland, 2022
www.osi.ie/copyright

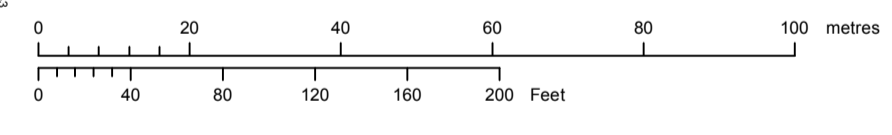

OUTPUT SCALE: 1:1,000

CAPTURE RESOLUTION:
The map objects are only accurate to the
resolution at which they were captured.
Output scale is not indicative of data capture scale.
Further information is available at:
[http://www.osi.ie/search/Capture Resolution](http://www.osi.ie/search/Capture%20Resolution)



LEGEND:

[http://www.osi.ie/search/Large Scale Legend](http://www.osi.ie/search/Large%20Scale%20Legend)

Planning Amendment Pack	SL	BD	09/05/2024	W
Planning Amendment Pack	SL	BD	09/05/2024	G
Planning Amendment Application	SL	BD	09/05/2024	F
Draft Planning Drawing	SL	BD	18/12/2023	E
Revision Description	dm	uld	date	rev

Client: Montane Developments (Ireland) Limited Company
Project: Residential Development
Site: Wilkinstown
Title: Site Location Map

Project No: 22229-PLA-400
Rev: H
Date: 9 May 2024

© This drawing is a work of art and is the property of meitheal architects. It is not to be used for any other purpose without the written consent of meitheal architects. The design is subject to change without notice.

BlkCloud: meithealarchitects - BIMcloud Software as a Service/Wilkinstown/22229-DMS-003/Thursday 9 May 2024