



**Boundary Plan** Scale : 1:250 @ A1

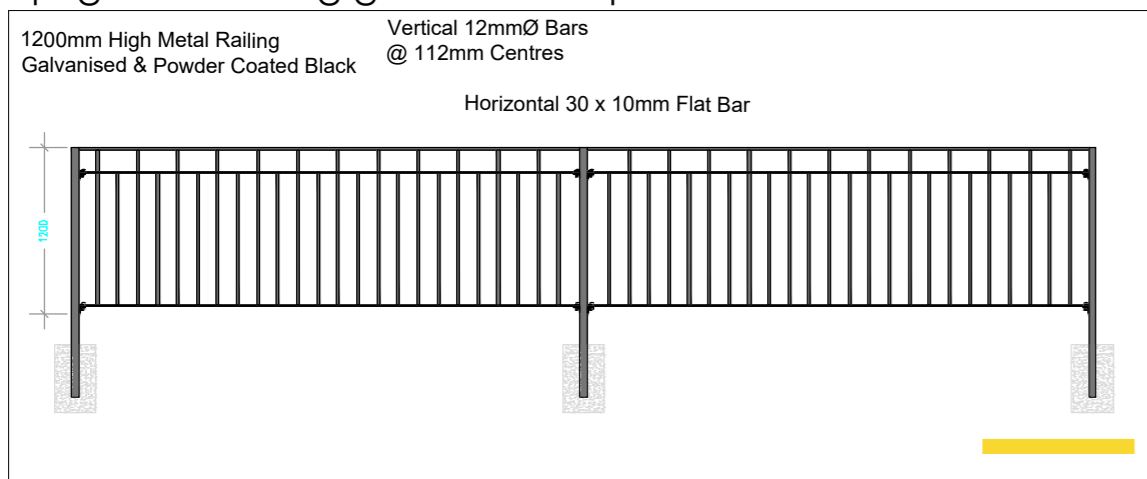


**Boundary Treatment 1 - Upright Bar Railing galvanised & painted black** - Scale 1:50 @ A1




**Boundary Treatment 2 - 2.4m High Pedestrian Gate** - Scale 1:50 @ A1

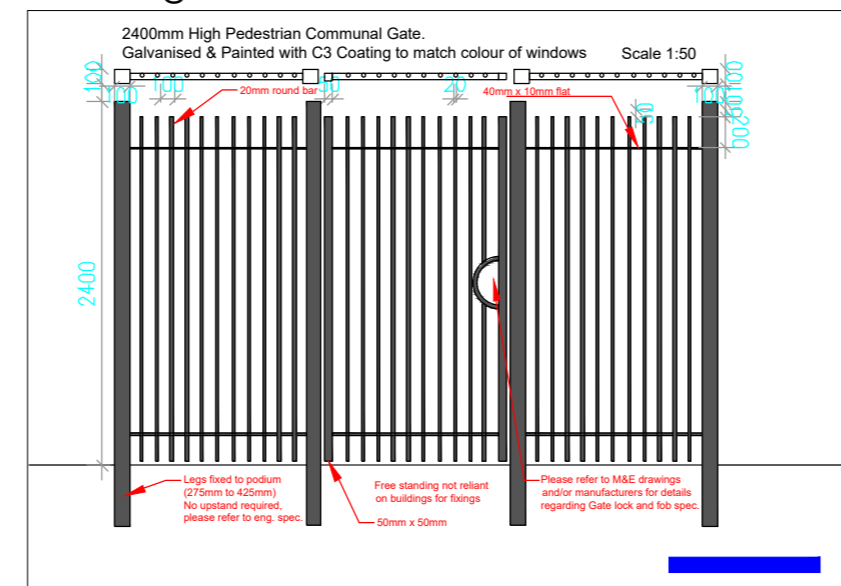


**Boundary Treatment 3 - 2m Fair Faced Block Wall with Brick Coping & Pier** - Scale 1:50 @ A1

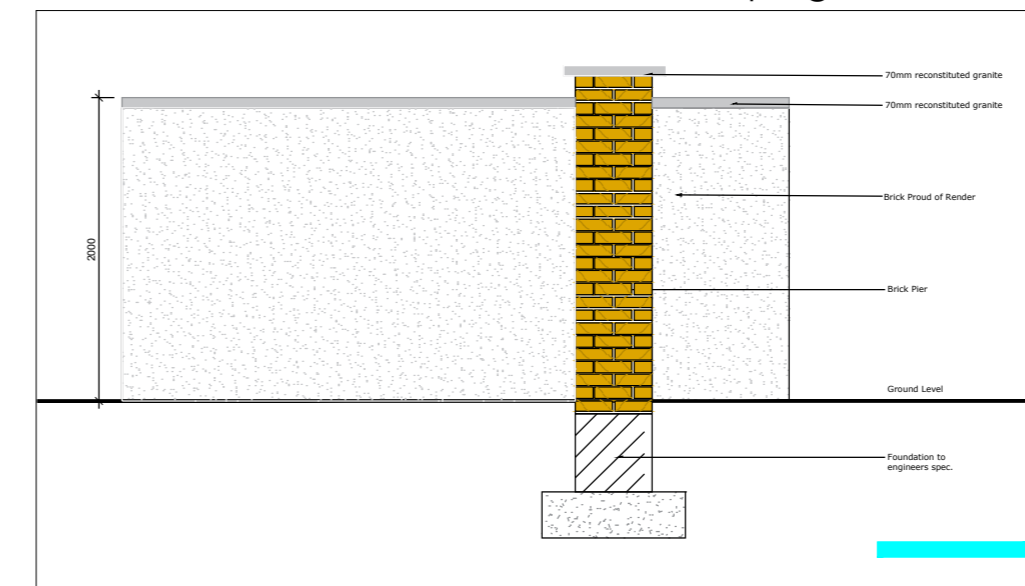


**Boundary Treatment 4 - 600mm Fair Faced Butt Wall & 1.2m Railing** - Scale 1:50 @ A1

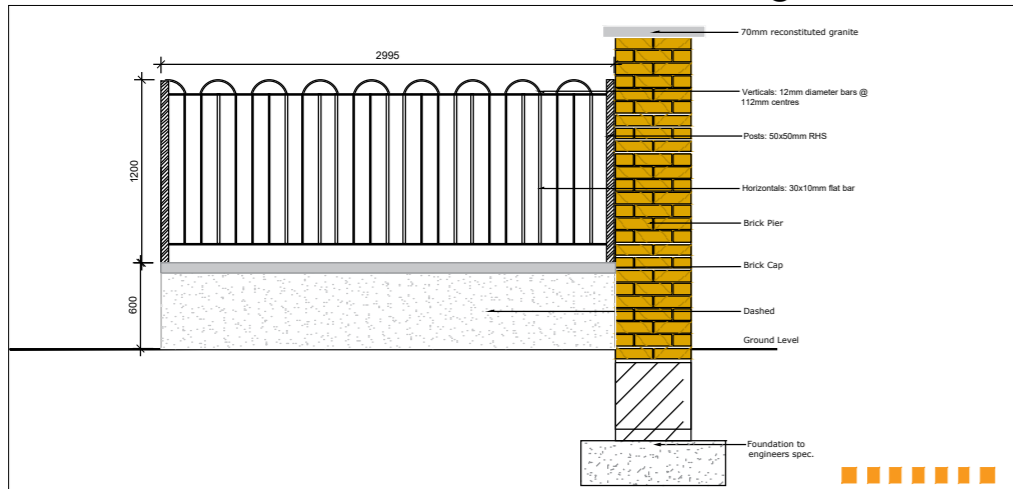


**Boundary Treatment 5 - 2.5m High Timber Panel & Concrete Post Fence** - Scale 1:50 @ A1

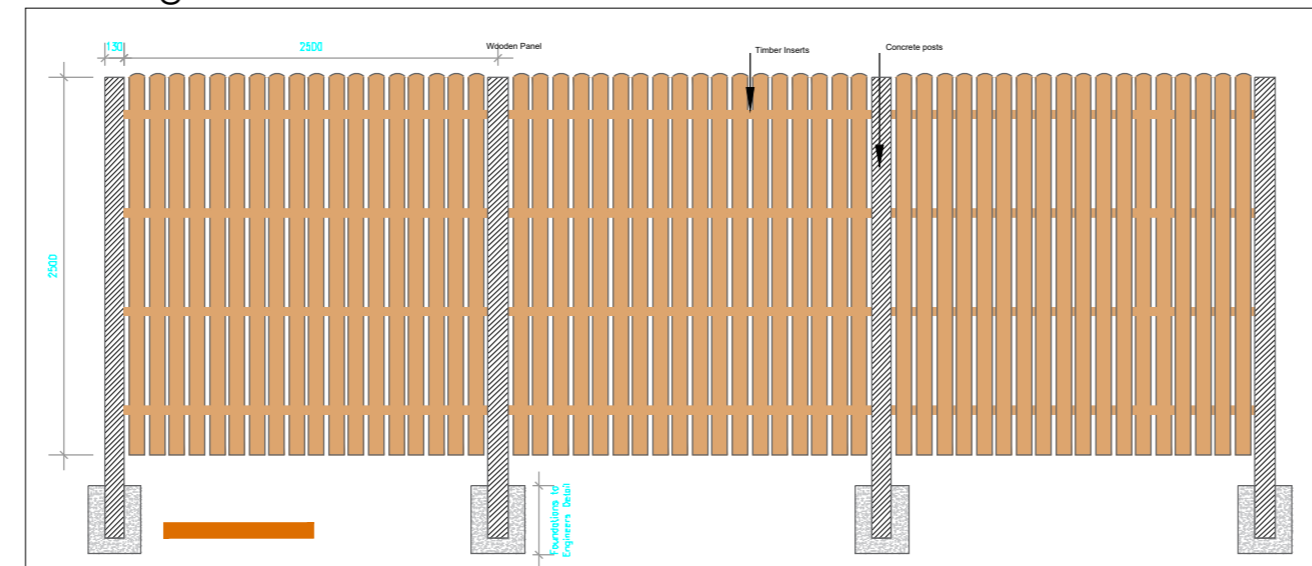

**Boundary Treatment 6 - 1100mm Stainless Steel Tubular Hand Rail** - Scale 1:25 @ A1

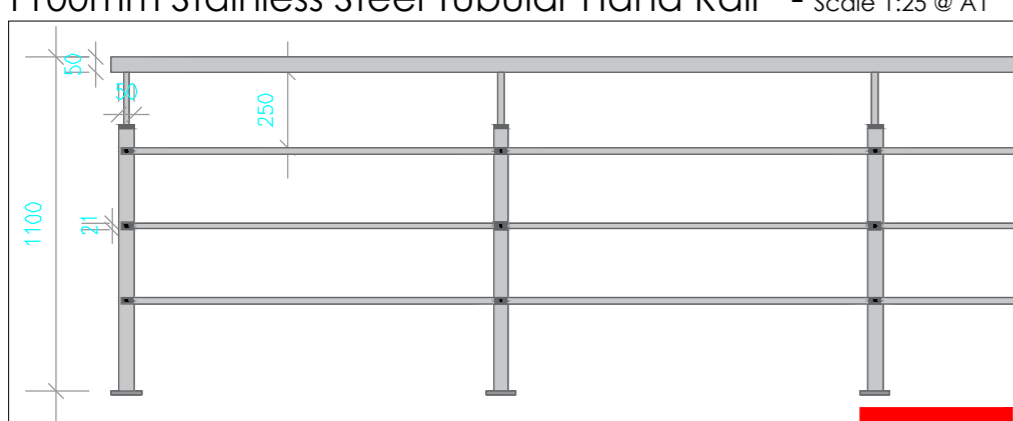

**Boundary Treatments**

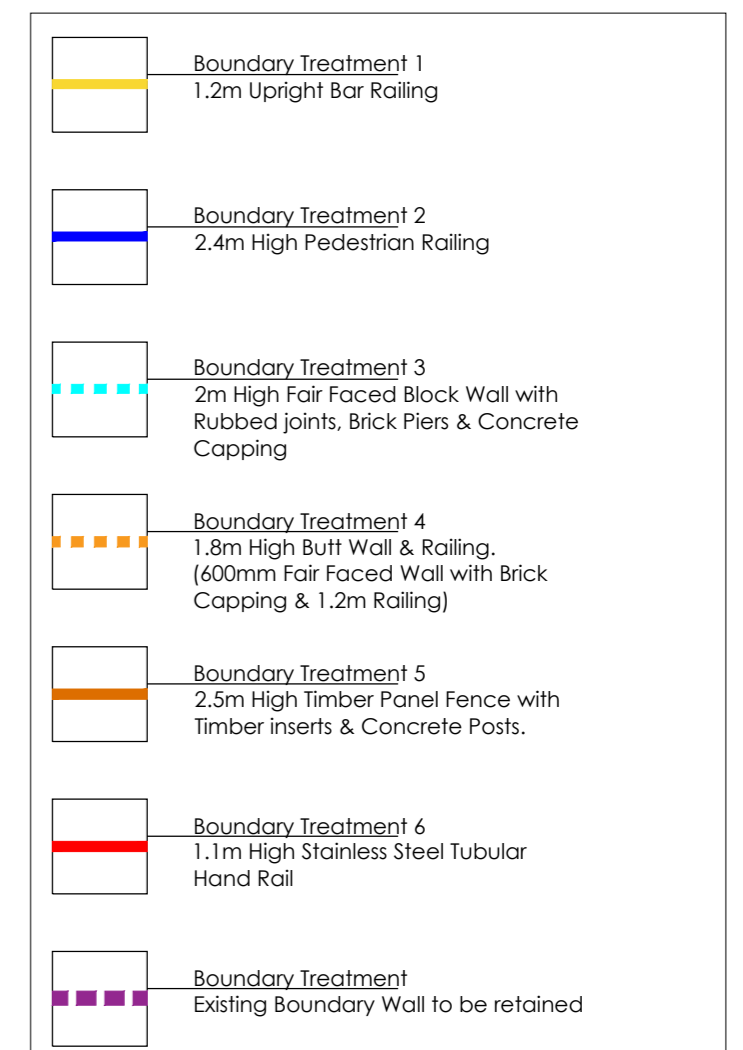

REV	DATE	BY	DESCRIPTION
A	03.11.2022	R.ON	Revised Layout
B	11.11.2022	R.ON	Revised Layout
C	05.12.2022	R.ON	Revised Layout
D	04.01.2023	R.ON	Revised Boundary Treatments
E	04.05.2023	R.ON	Revised layout
F	22.05.2023	R.ON	Revised Layout to Creche Outdoor Area
G	25.05.2023	R.ON	Revised Layout to Podium
H	07.06.2023	R.ON	Revised Paving to Turning Circle
I	21.06.2023	R.ON	Revised Layout to Podium finishes
J	07.08.2023	R.ON	Revised Entrance to Retail Unit
K	18.08.2023	R.ON	Revised Layout & Bicycle Stands
L	05.10.2023	R.ON	Revised Tree Planting to Public Realm
M	13.02.2024	R.ON	Revised Street Layout

**Project Title:** Resident development at Ballymount Road Lower, Walkinstown Co. Dublin

**Client:** Montane Developments Ltd.

**Drawing Title:** Boundary Plan

**Job No.:** 2022 - 1706

**Dwg. No.:** 03  
**Scale:** as shown (A1)  
**Date:** 26.08.2022  
**Drawing By:** R.O.N  
**Checked By:** R.M.D



5 Tooterhill, Rathcoole, Co. Dublin  
tel: +353 1 412 4476 mob: 086 26 25 438  
fax: +353 1 401 3748 e-mail: ron@rmda.ie