



Landscape Sections A-D Scale : 1:50 @ A1


Section A:AA Scale : 1:50 @ A1

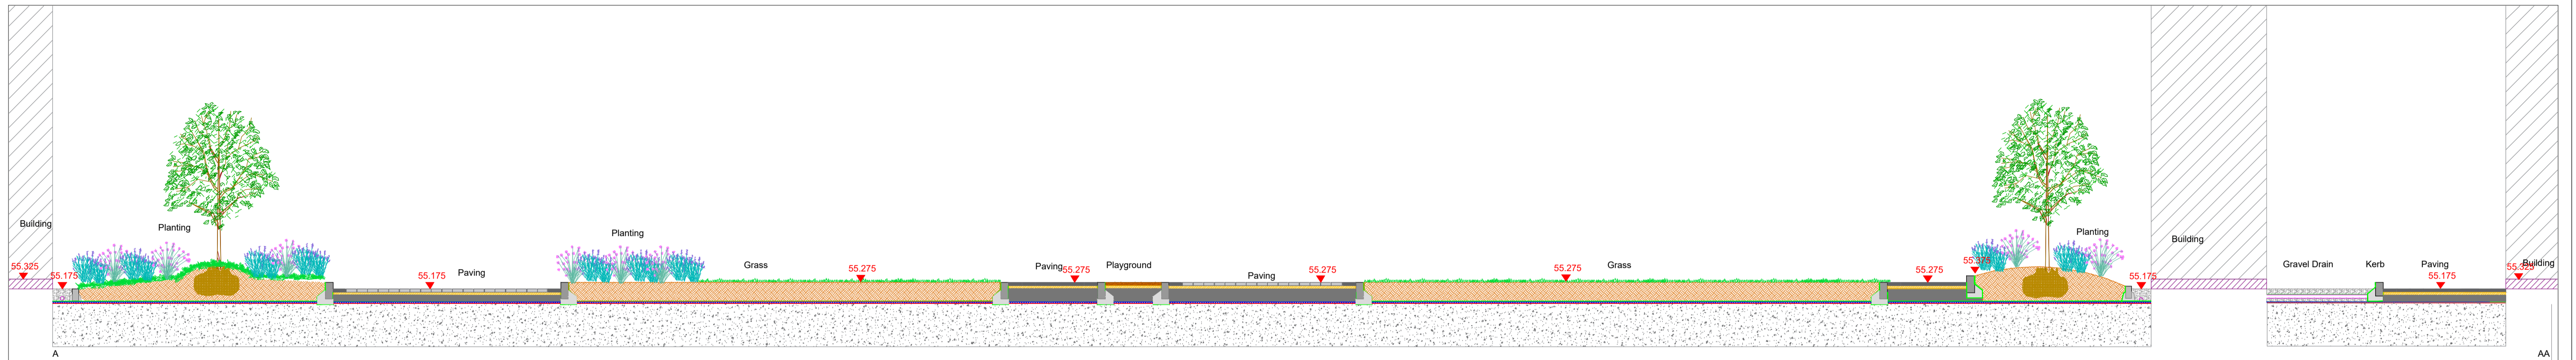


Section B:BB Scale : 1:50 @ A1

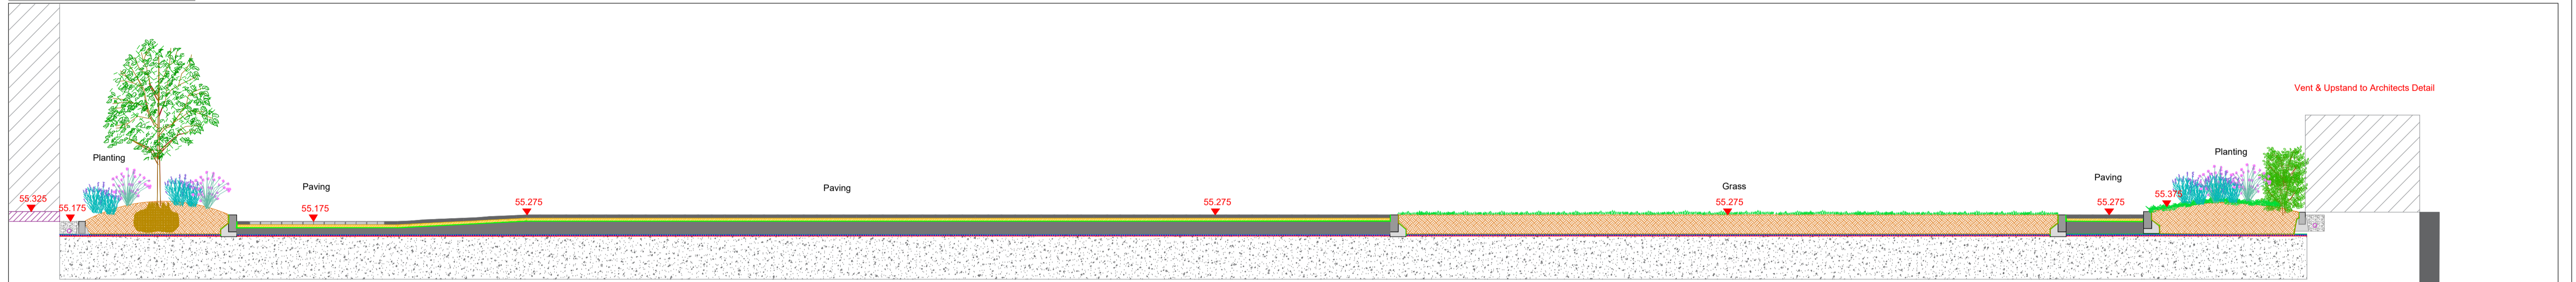

Section C:CC Scale : 1:50 @ A1

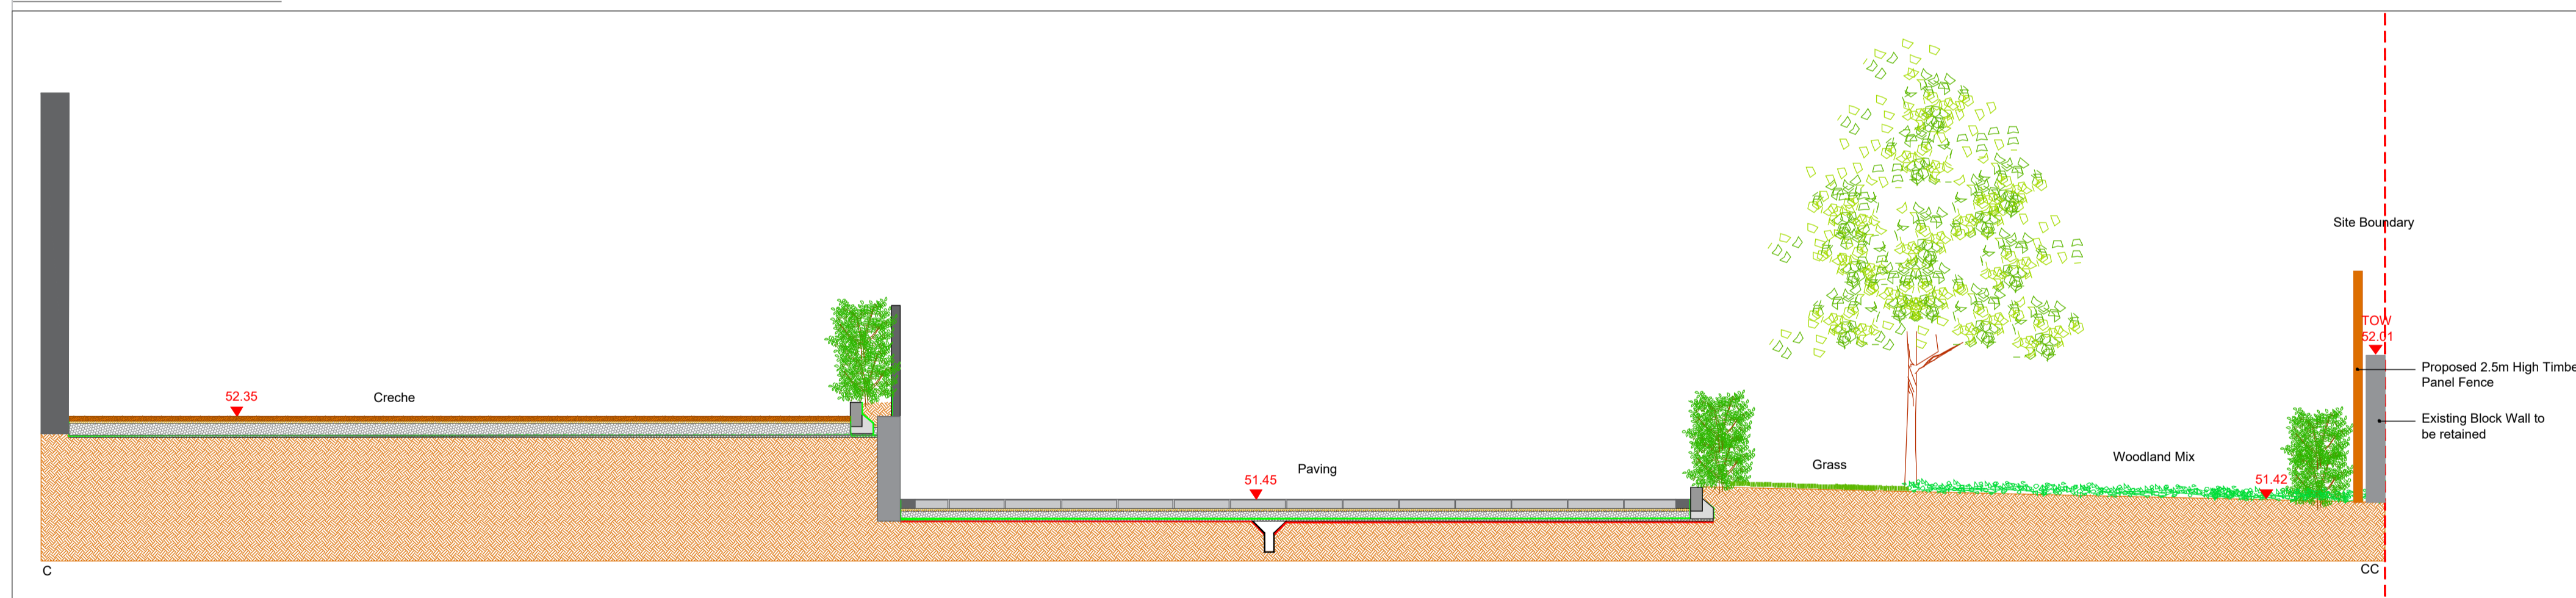

Section D:DD Scale : 1:50 @ A1

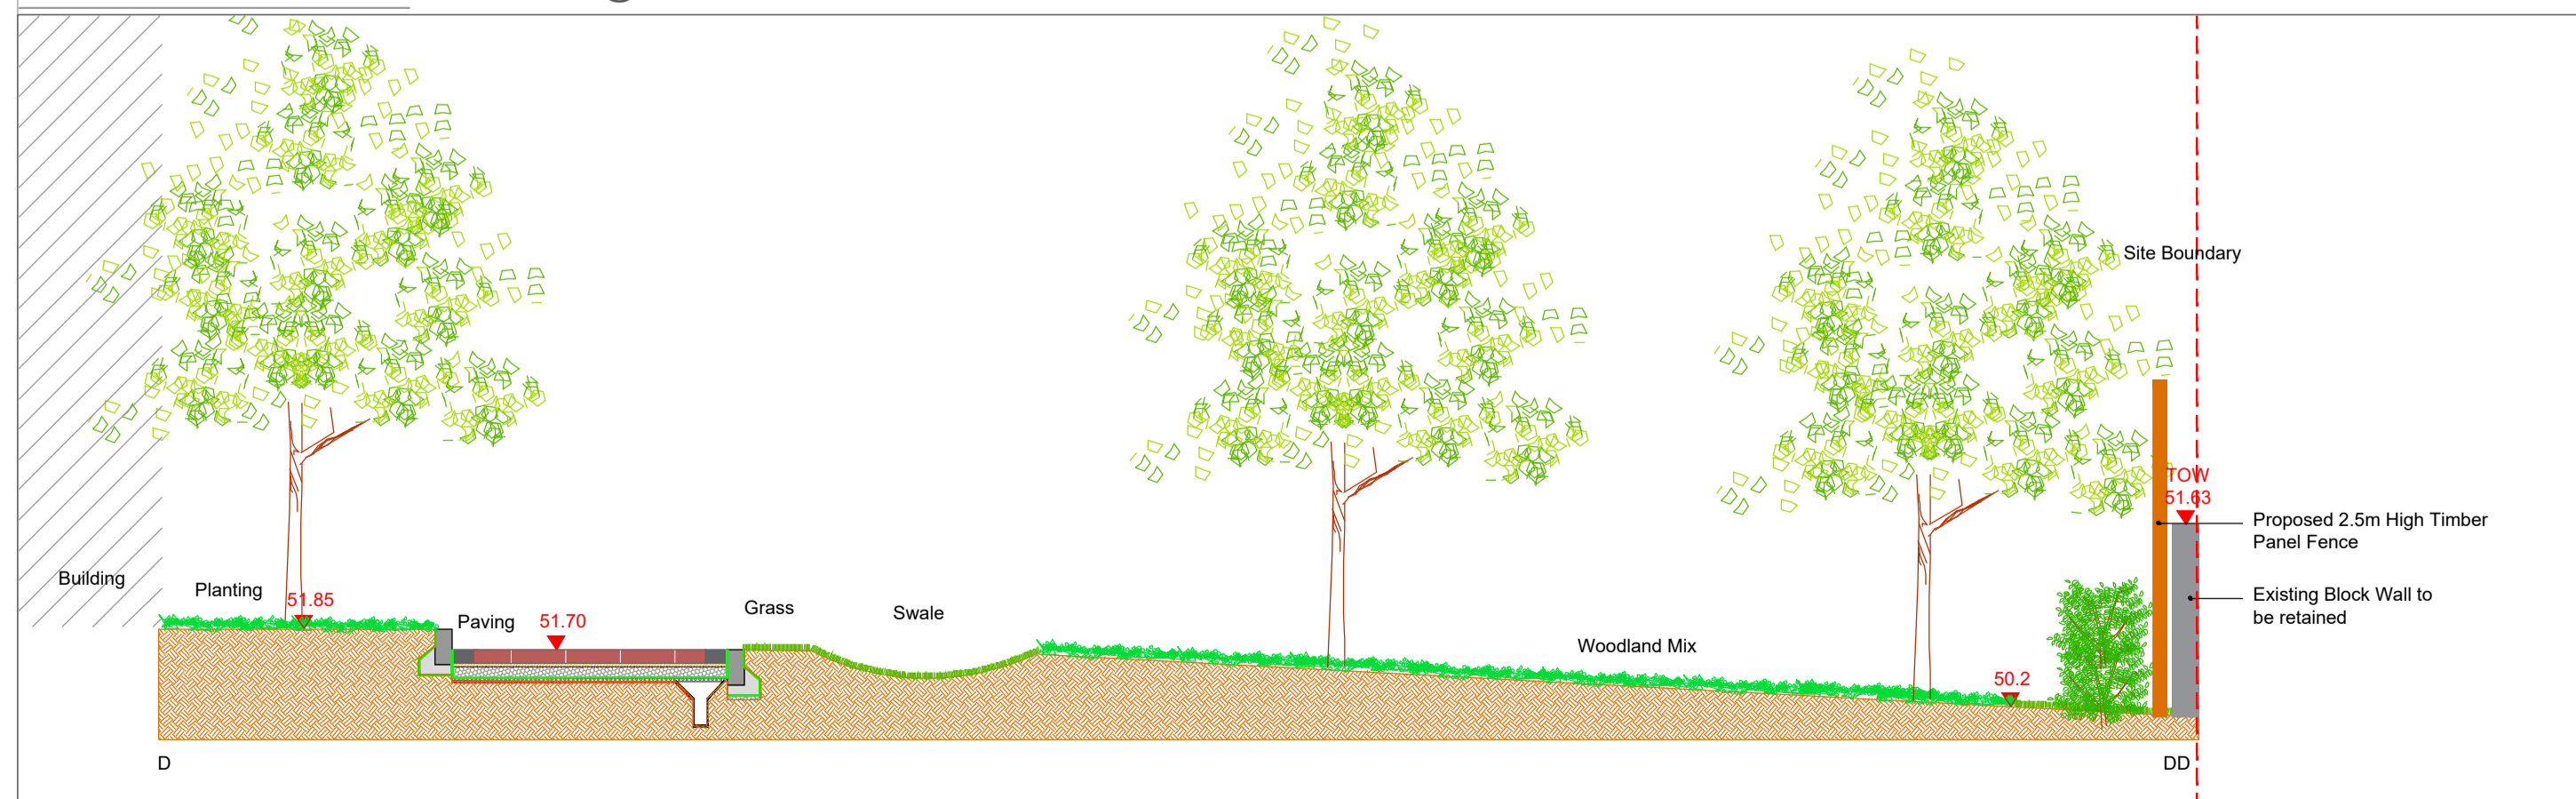

Context Map Scale : 1:1000 @ A1



REV	DATE	BY	DESCRIPTION
A	03.11.2022	R.ON	Revised Layout
B	11.11.2022	R.ON	Revised Layout
C	06.12.2022	R.ON	Revised Layout
D	04.01.2023	R.ON	Revised Boundary Treatments
E	04.05.2023	R.ON	Revised layout
F	22.05.2023	R.ON	Revised layout to Creche Outdoor Area
G	25.05.2023	R.ON	Revised Layout to Podium
H	07.06.2023	R.ON	Revised Paving to Turning Circle
I	21.06.2023	R.ON	Revised Layout to Podium finishes
J	01.08.2023	R.ON	Revised Entrance to Retail Unit
K	18.08.2023	R.ON	Revised Layout & Bicycle Stands
L	05.10.2023	R.ON	Revised Tree Planting to Public Realm
M	13.02.2024	R.ON	Revised Street Layout

Project Title: Resident development at Ballymount Road Lower, Walkinstown Co. Dublin
Client: Montane Developments Ltd.
Drawing Title: Landscape Sections A,B,C & D
Job No.: 2022 - 1706

Dwg. No.: 07
Scale: as shown (A1)
Date: 28.08.2022
Drawing By: R.O.N.
Checked By: RMD

RMDA
 5 Tootenhill, Rathcoole, Co. Dublin
 tel: +353 1 412 4476 mob: 086 26 25 438
 fax: +353 1 401 3748 e-mail: ron@rmda.ie

