



# Landscape Sections E-H


## Section E:EE Scale : 1:50 @ A1

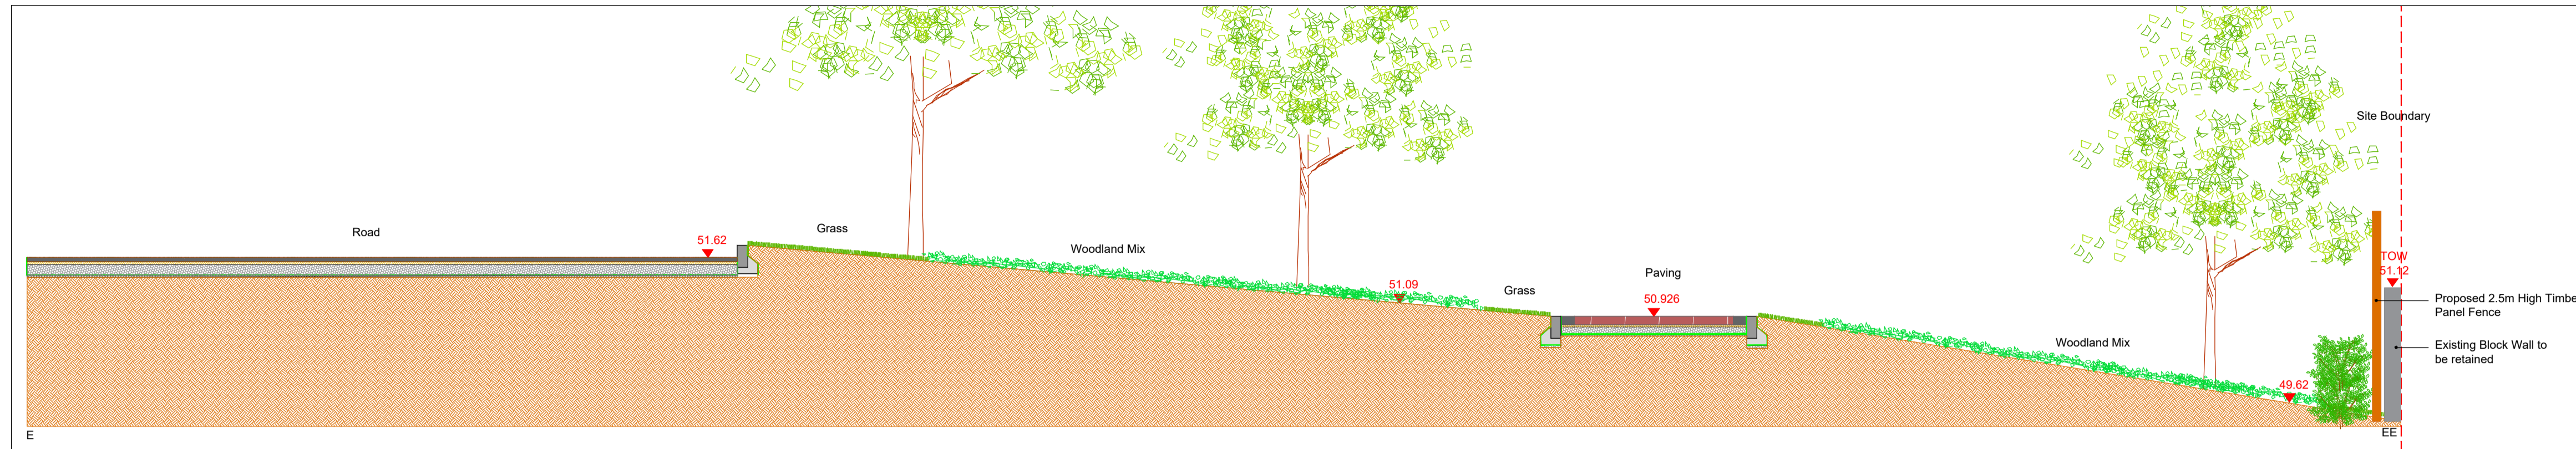


## Context Map Scale : 1:1000 @ A1

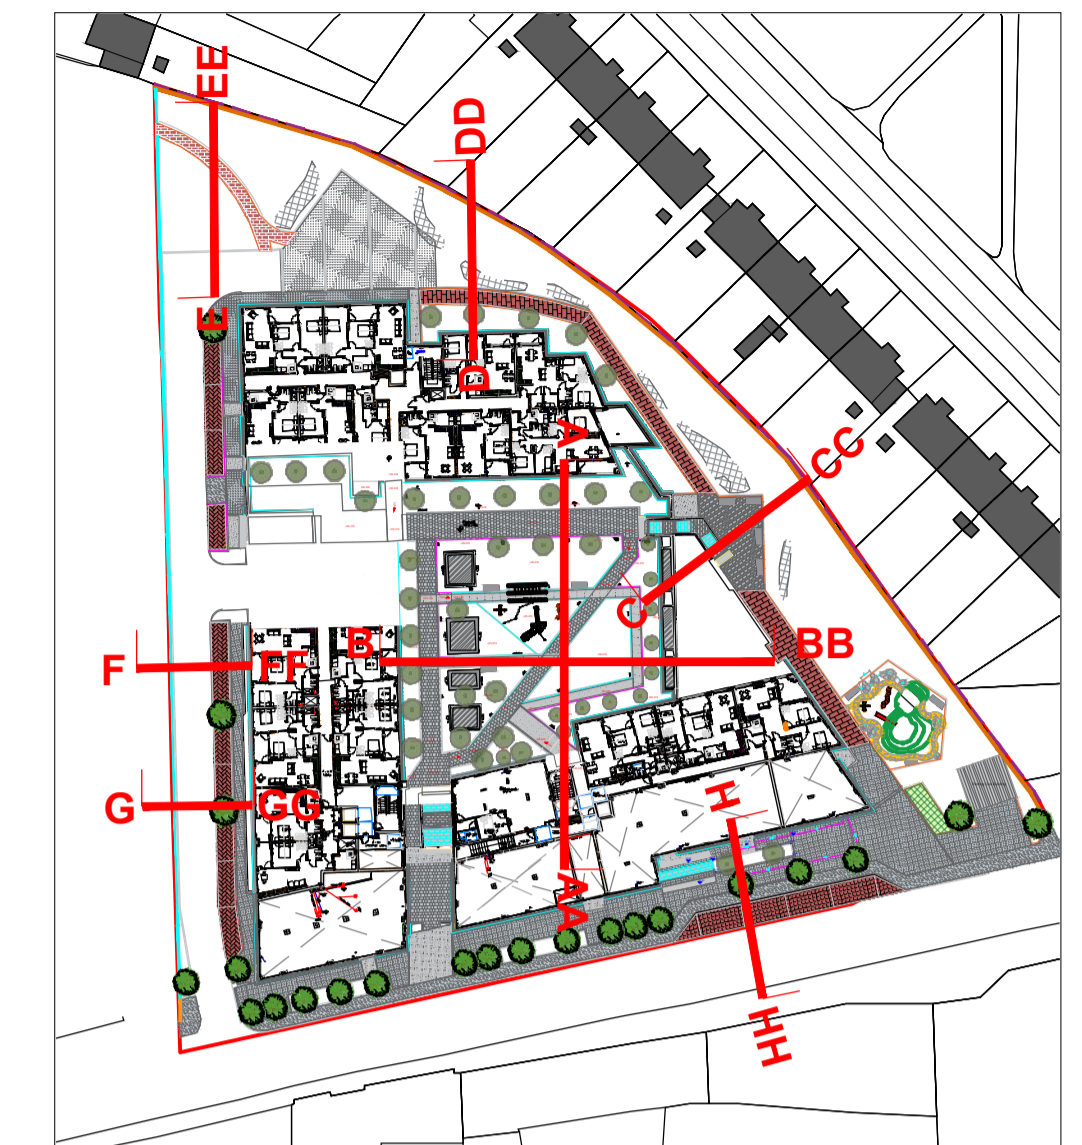


## Section F:FF Scale : 1:25 @ A1

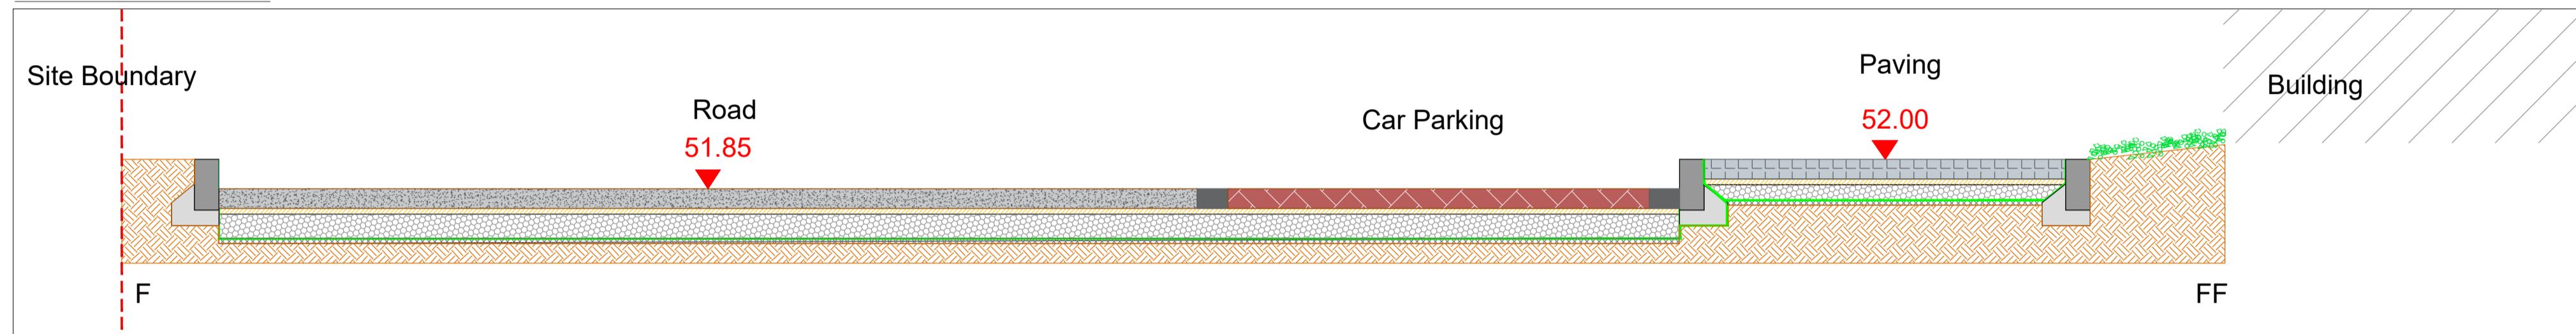

## Section G:GG Scale : 1:25 @ A1

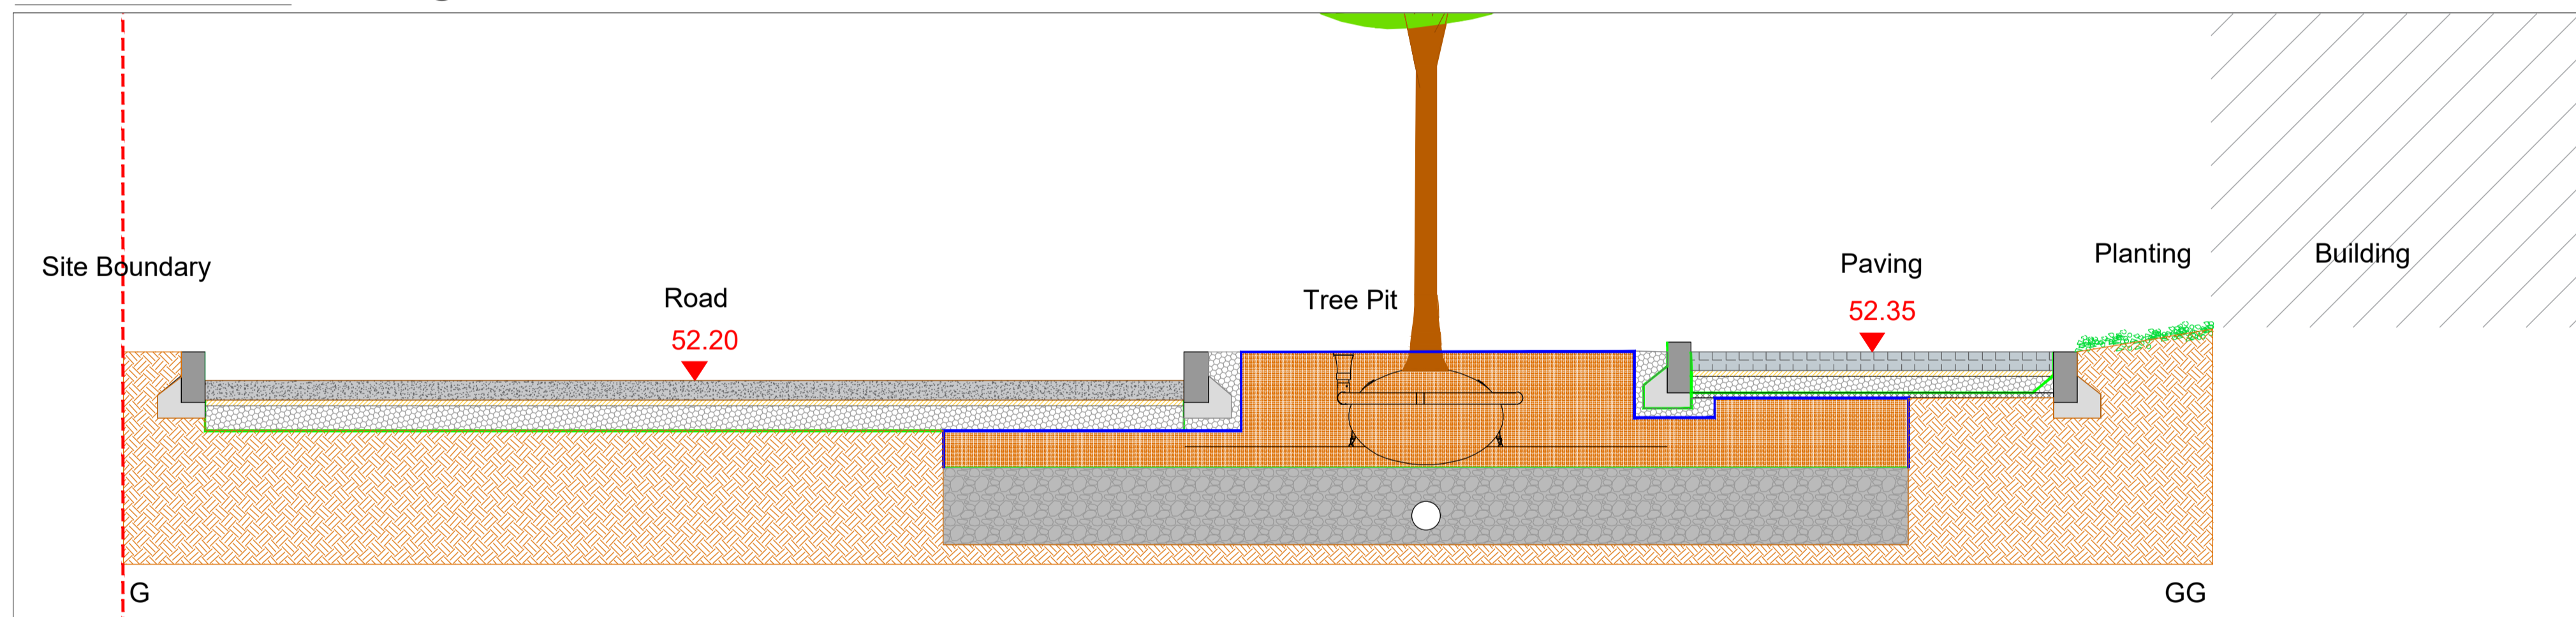

## Section H:HH Scale : 1:25 @ A1

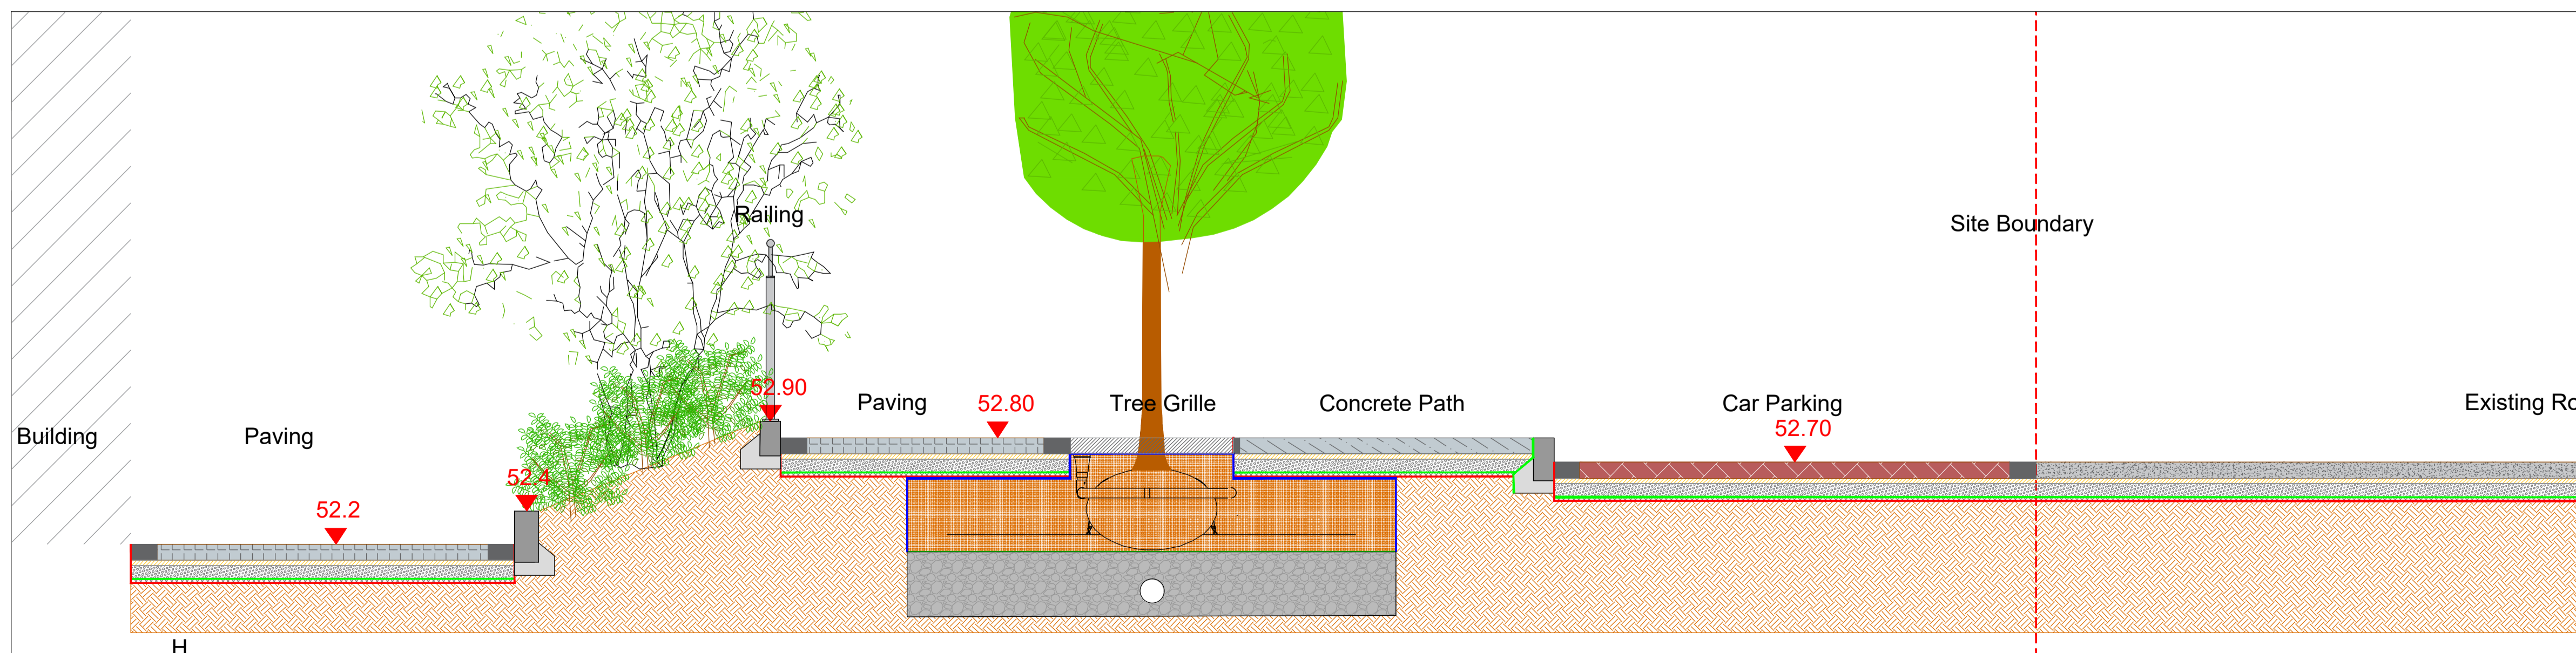

REV	DATE	BY	DESCRIPTION
A	03.11.2022	R.ON	Revised Layout
B	11.11.2022	R.ON	Revised Layout
C	06.12.2022	R.ON	Revised Layout
D	04.01.2023	R.ON	Revised Boundary Treatments
E	04.05.2023	R.ON	Revised Layout
F	22.05.2023	R.ON	Revised Layout to Create Outdoor Area
G	25.05.2023	R.ON	Revised Layout to Podium
H	07.06.2023	R.ON	Revised Paving to Turning Circle
I	21.06.2023	R.ON	Revised Layout to Podium Finishes
J	01.08.2023	R.ON	Revised Entrance to Retail Unit
K	18.08.2023	R.ON	Revised Layout & Bicycle Stands
L	05.10.2023	R.ON	Revised Tree Planting to Public Realm
M	13.02.2024	R.ON	Revised Street Layout

**Project Title:** Resident development at Ballymount Road Lower, Walkinstown Co. Dublin  
**Client:** Montane Developments Ltd.  
**Drawing Title:** Landscape Sections E,F,G & H  
**Job No.:** 2022 - 1706

**Dwg. No.:** 07.1  
**Scale:** as shown (A1)  
**Date:** 26. 08. 2022  
**Drawing By:** R.ON  
**Checked By:** RMD


 5 Tootenhill, Rathcoole, Co. Dublin  
 t: +353 1 412 4476 m: 086 26 25 438  
 f: +353 1 401 3748 e-mail: ronan@rmda.ie

This drawing is copyright ©

