
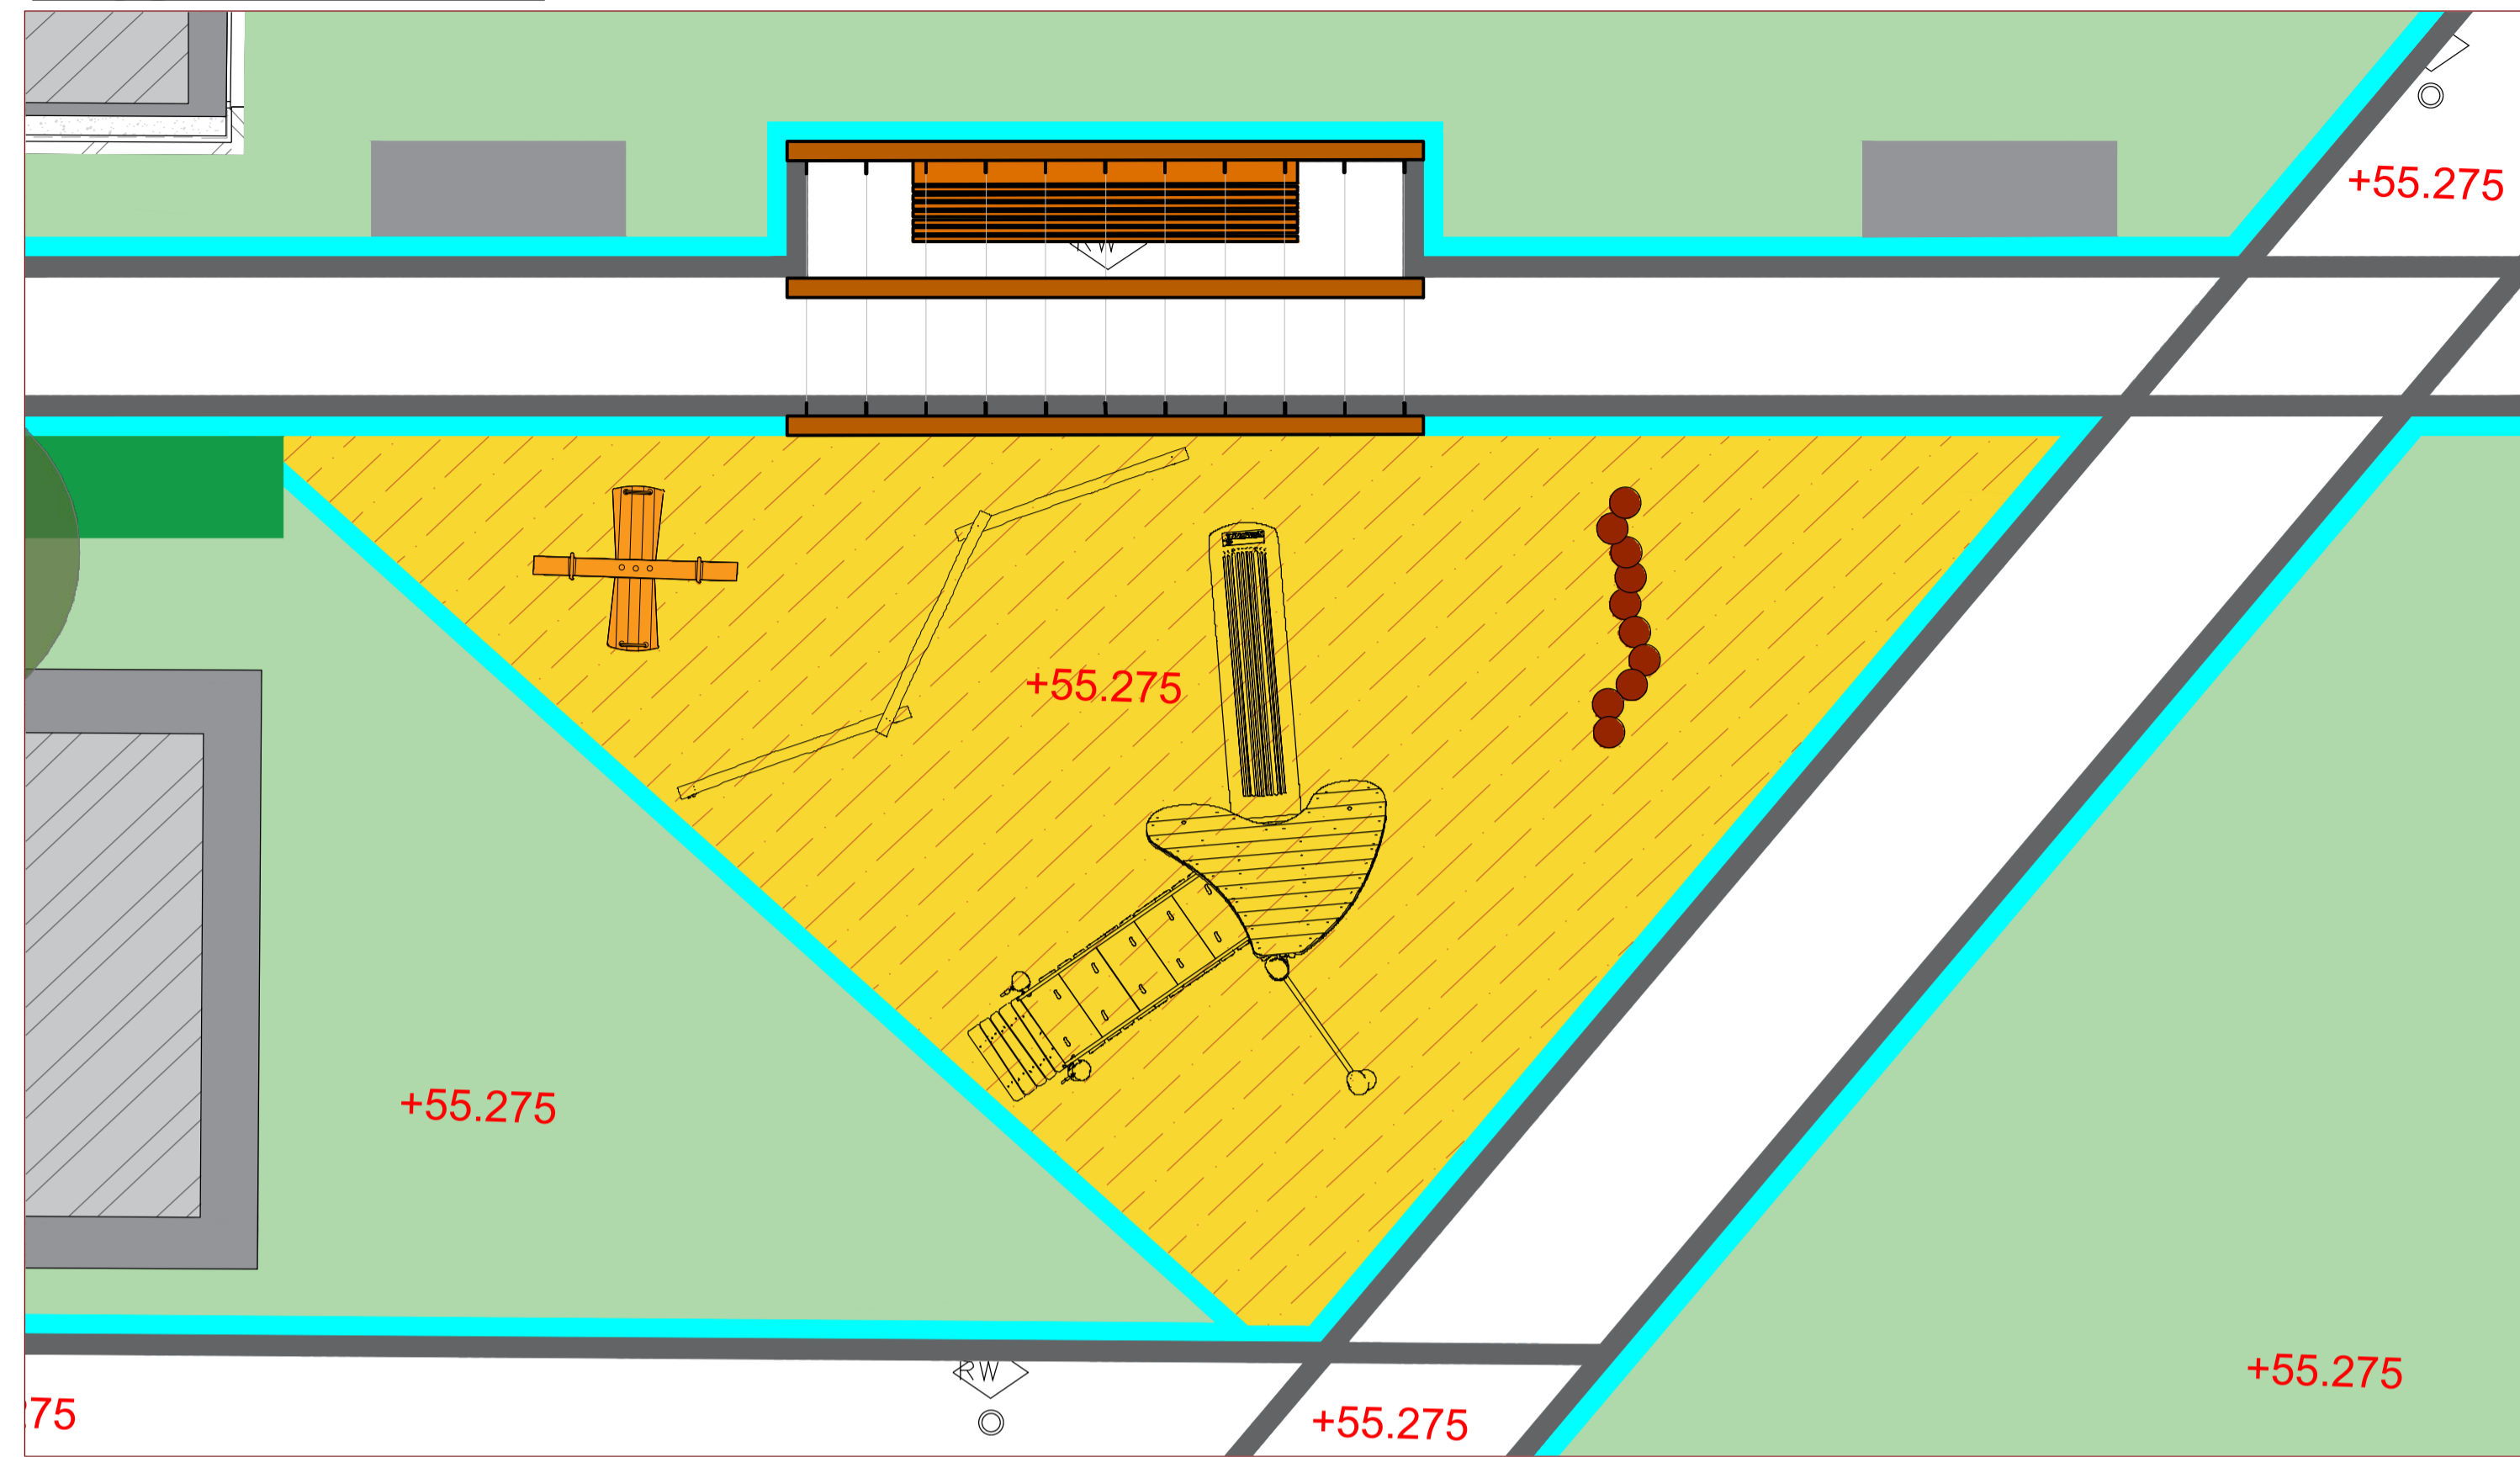


Playground Details Scale : 1:50 @ A1






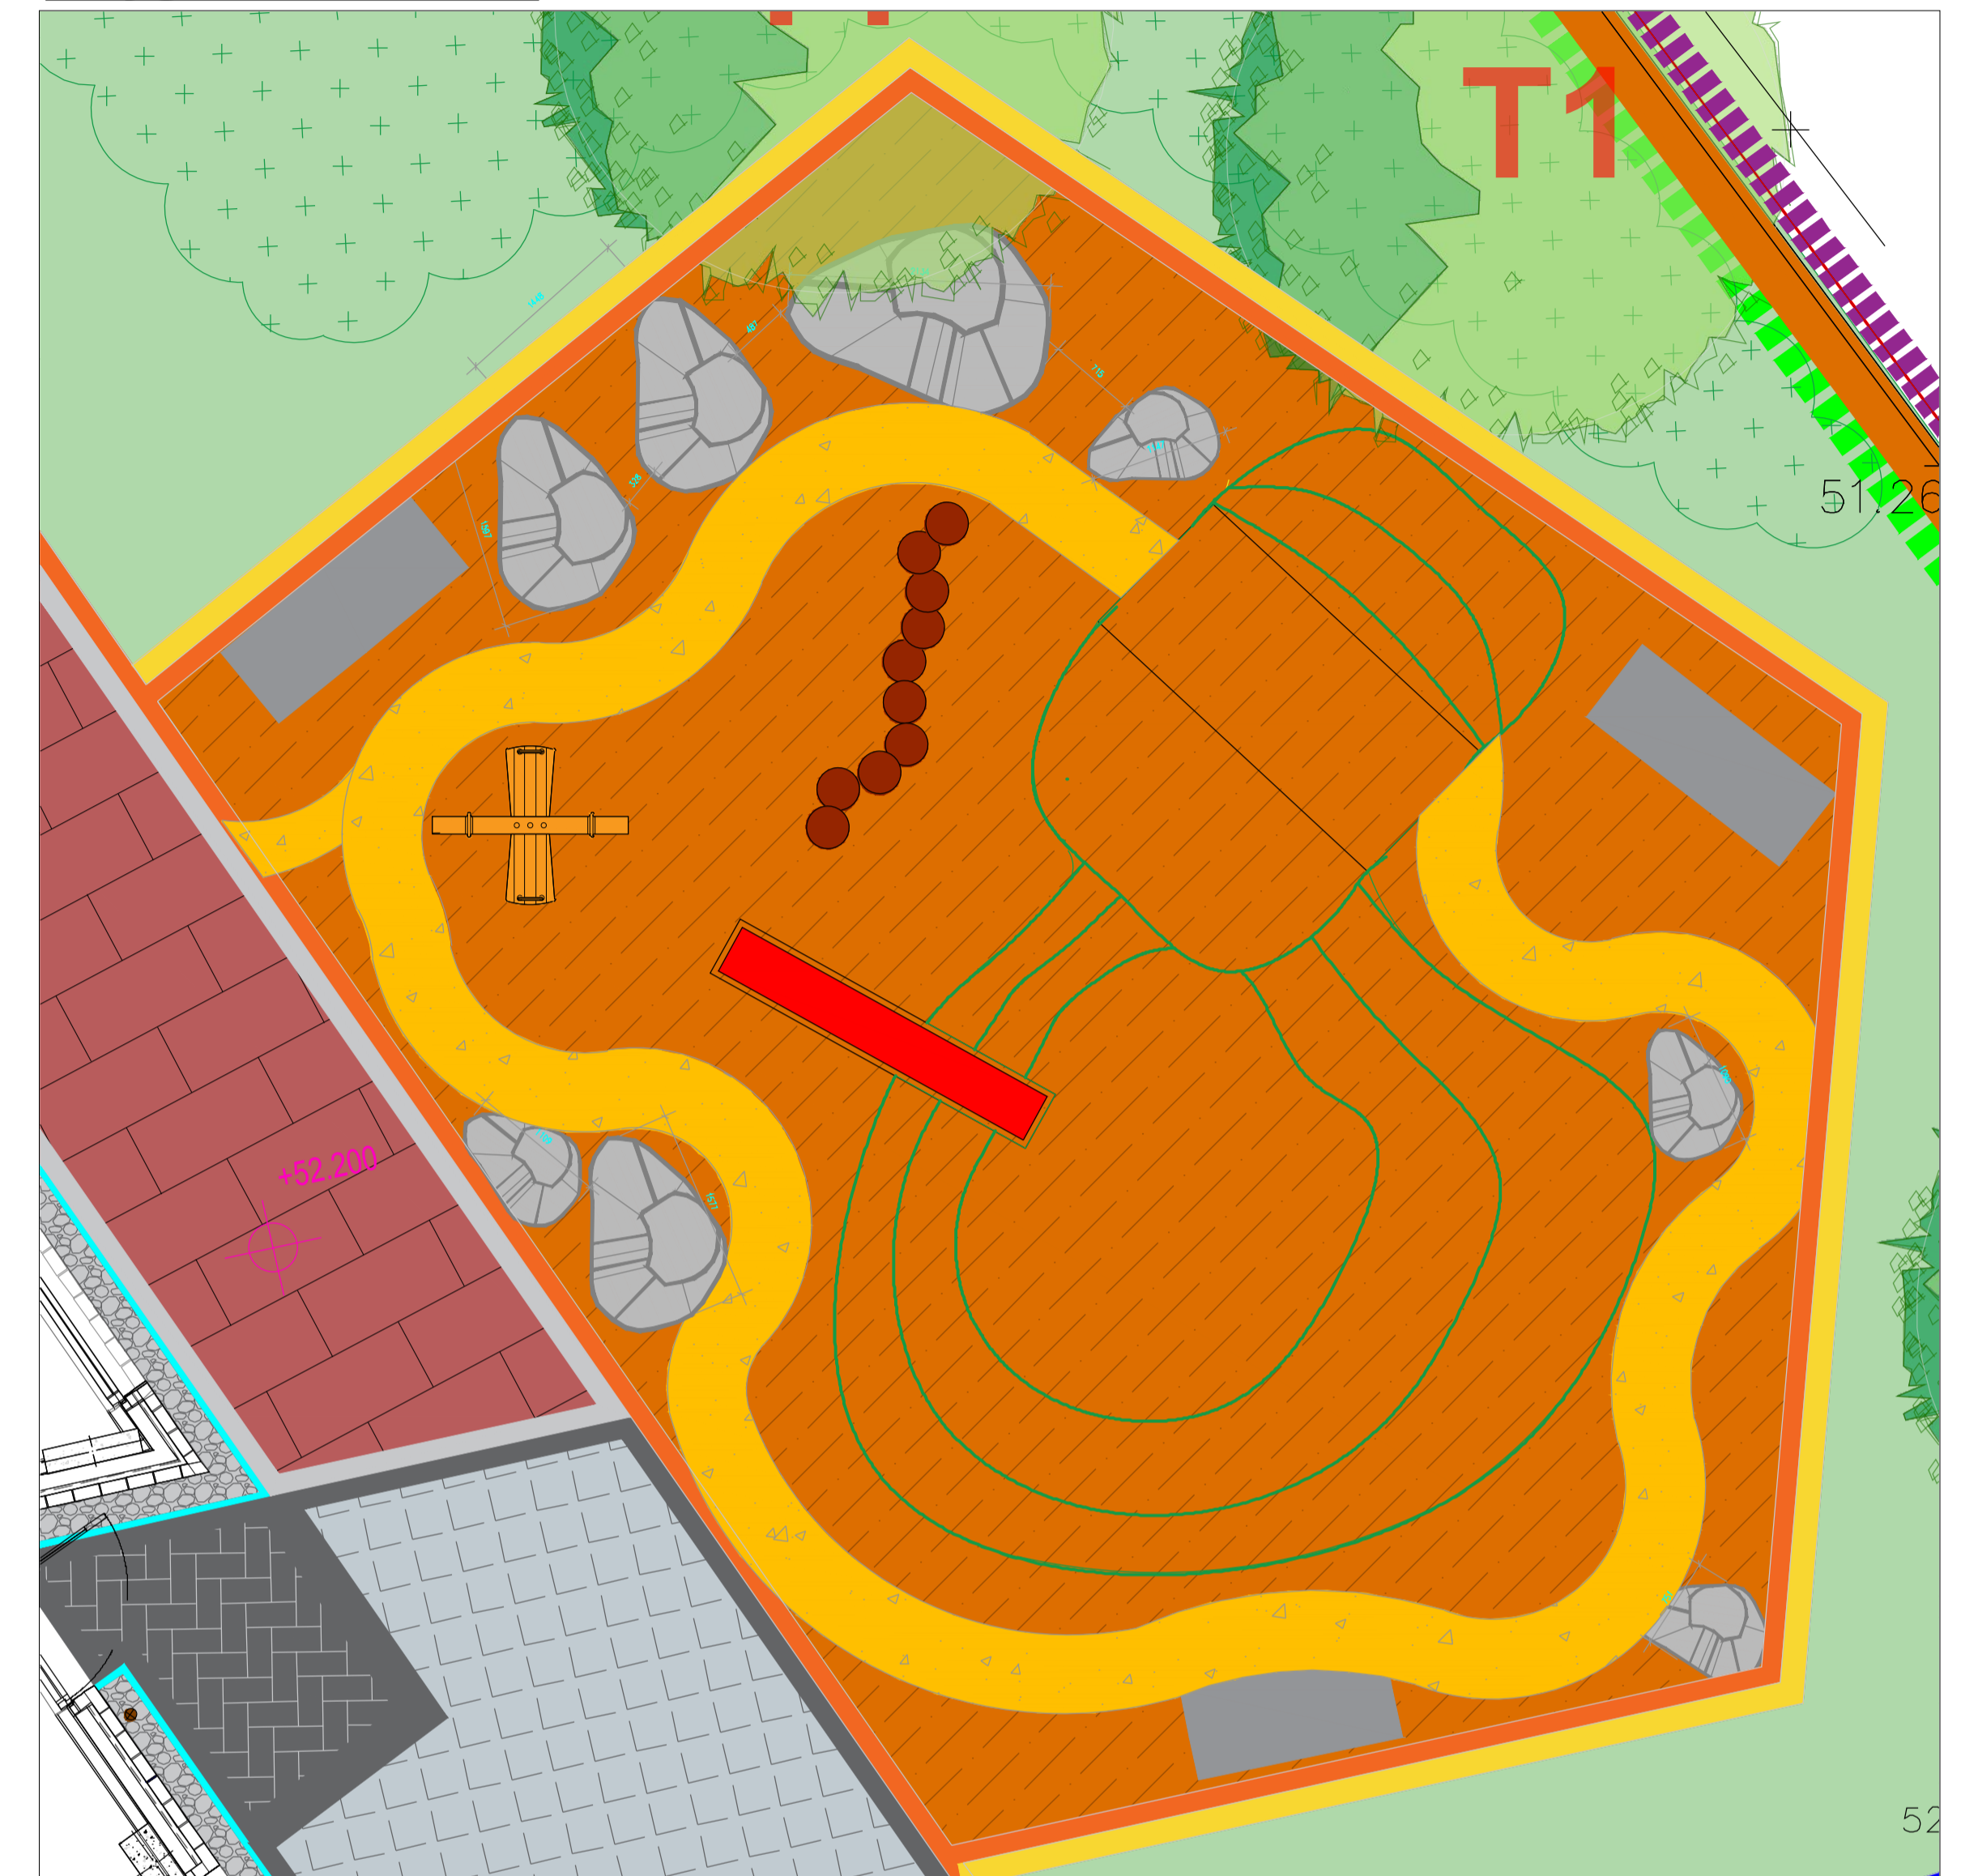



Playground Detail 1 Scale : 1:50 @ A1


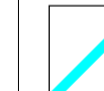



Playground Detail 2 Scale : 1:50 @ A1



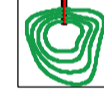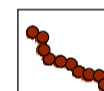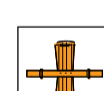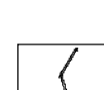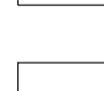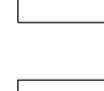


Playground Equipment

-  Playground Equipment 1
Embankment Slide
-  Playground Equipment 2
Wooden Stepping
-  Playground Equipment 3
Multi-use Springer
-  Playground Equipment 4
Triple Balancing Beam
-  Playground Equipment 5
Balancing Beam
-  Playground Equipment 6
Play Tower with Slide
-  Playground Equipment 7
Tunnel
-  Playground Equipment 8
Climbing Rock
-  Pergola

-  Surface Treatment 22
Kerb Edging -
150x160x100mm Pin Kerb
-  Surface Treatment 23
Kerb Edging - **FLUSH KERB**
150x160x100mm Reconstituted Granite
Kerb
-  Surface Treatment 24
Banding/Flush Kerb - (to Engineer's
Specification) In situ concrete or paving
banding

-  Boundary Treatment 1
1.2m Upright Bar Rolling

-  Surface Treatment 18
Tiger Mulch to Playground
or similar approved
-  Surface Treatment 19
Dust Path to Playground
or similar approved
-  Surface Treatment 20
Creche Outdoor Space
To Contractors Detail

Context Map Scale : 1:1000 @ A1



REV	DATE	BY	DESCRIPTION
A	03.11.2022	R.ON	Revised Layout
B	11.11.2022	R.ON	Revised Layout
C	06.12.2022	R.ON	Revised Layout
D	04.01.2023	R.ON	Revised Boundary Treatments
E	04.05.2023	R.ON	Revised layout
F	22.05.2023	R.ON	Revised Layout to Creche Outdoor Area
G	25.05.2023	R.ON	Revised Layout to Podium
H	07.06.2023	R.ON	Revised Paving to Turning Circle
I	21.06.2023	R.ON	Revised Layout to Podium finishes
J	01.08.2023	R.ON	Revised Entrance to Retail Unit
K	16.08.2023	R.ON	Revised Layout & Bicycle Stands
L	05.10.2023	R.ON	Revised Tree Planting to Public Realm
M	13.02.2024	R.ON	Revised Street Layout

Project Title: Resident development at Ballymount Road Lower, Walkinstown Co. Dublin

Client: Montane Developments Ltd.

Drawing Title: Playground Details

Job No.: 2022 - 1706

Dwg. No.: 08

Scale: as shown (A1)

Date: 26. 08. 2022

Drawing By: R.ON

Checked By: RMD



5 Tootenhill, Rathcoole, Co. Dublin
tel: +353 1 412 4476 fax: +353 1 401 3748
mob: 086 26 25 438 e-mail: ronan@rmda.ie

